


FAÇADE AVANT

schaafst
0 100 200 300 400 500 cm




FAÇADE DROITE

schaafst
0 100 200 300 400 500 cm

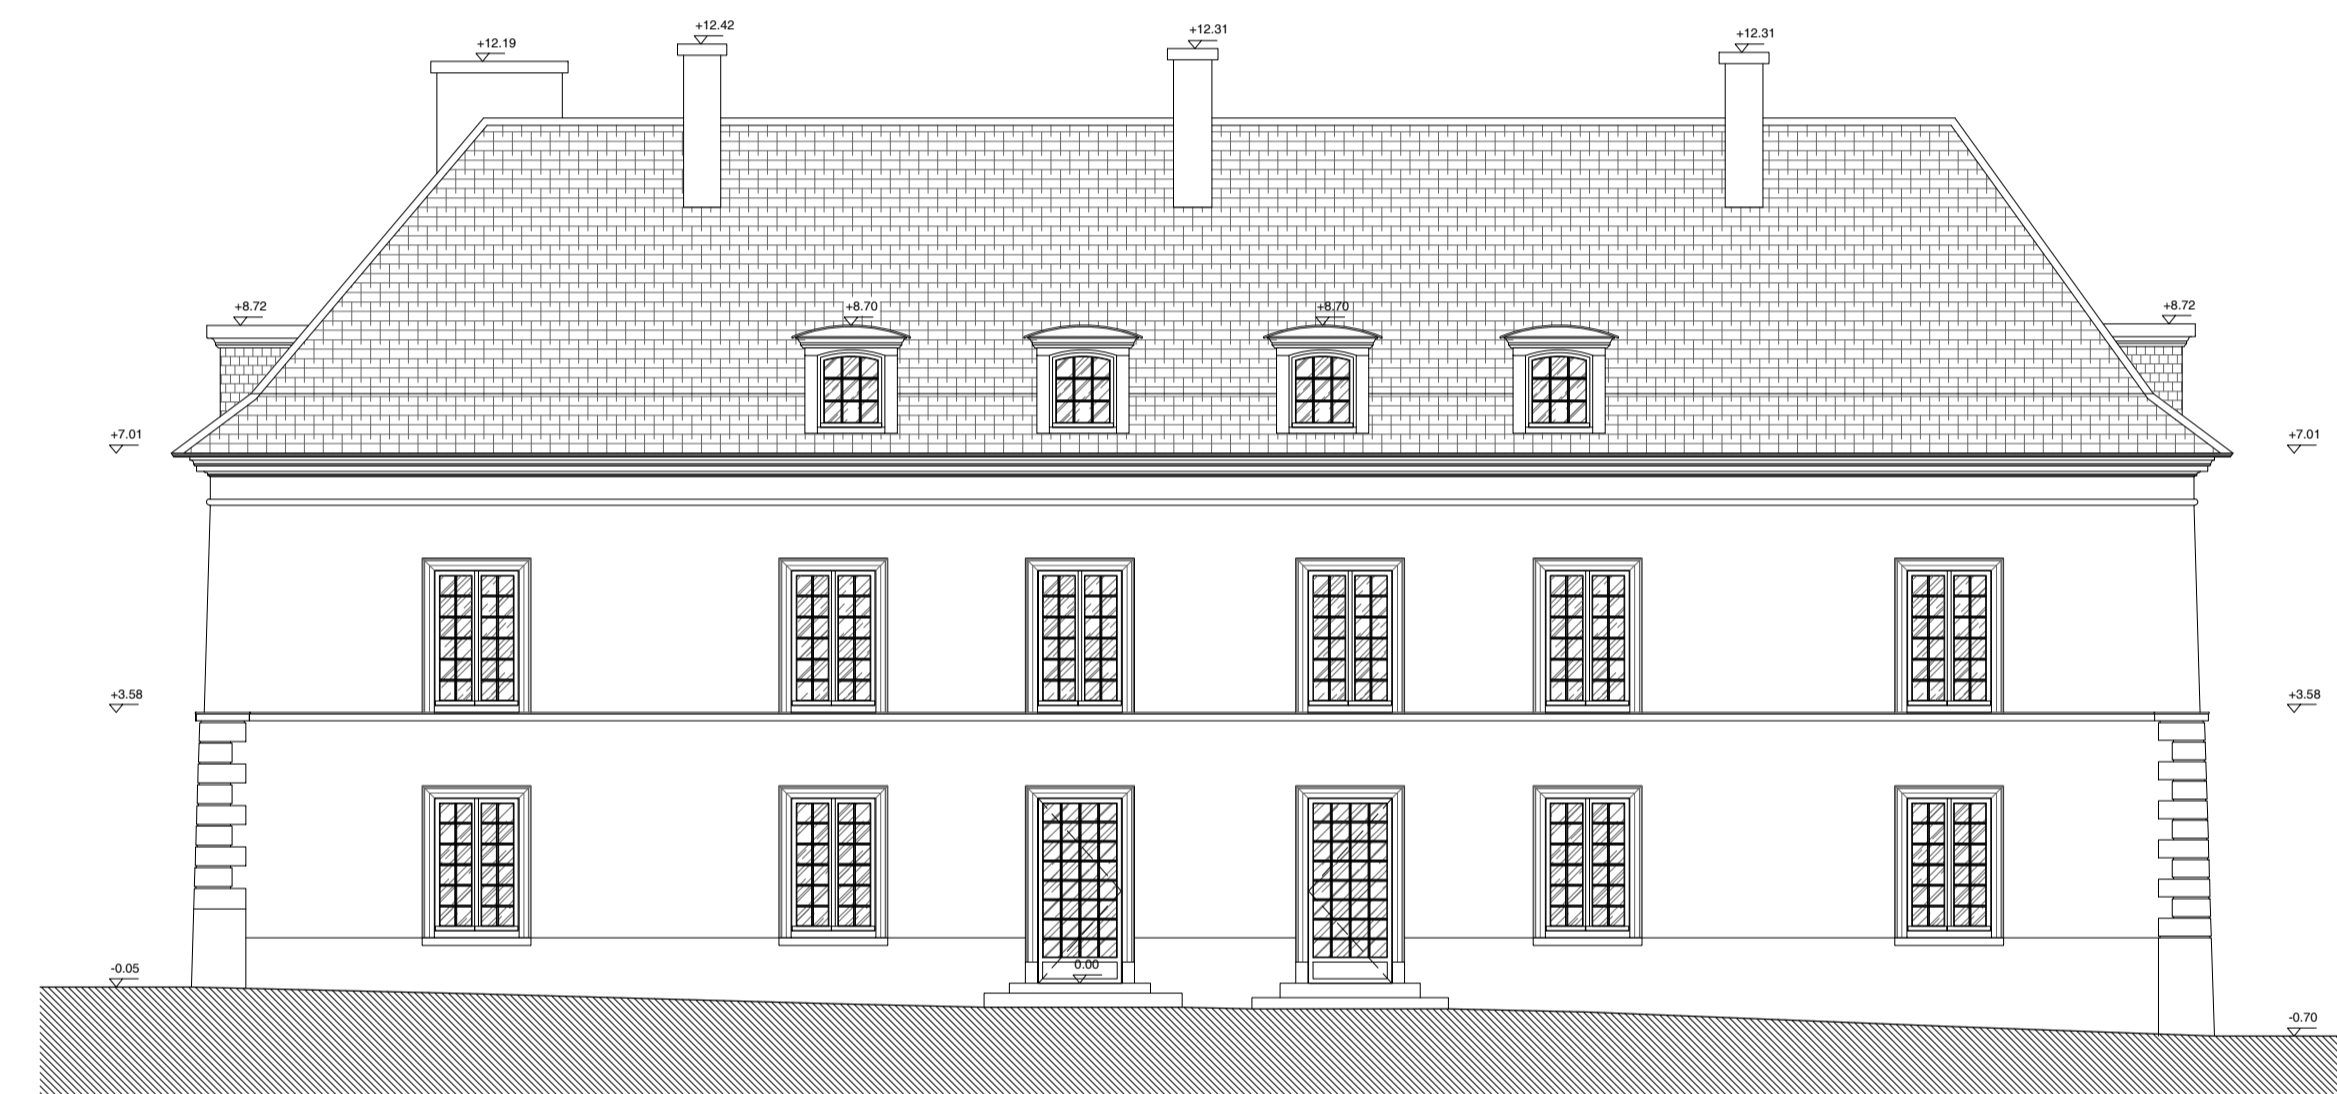


FAÇADE ARRIÈRE

schaafst
0 100 200 300 400 500 cm

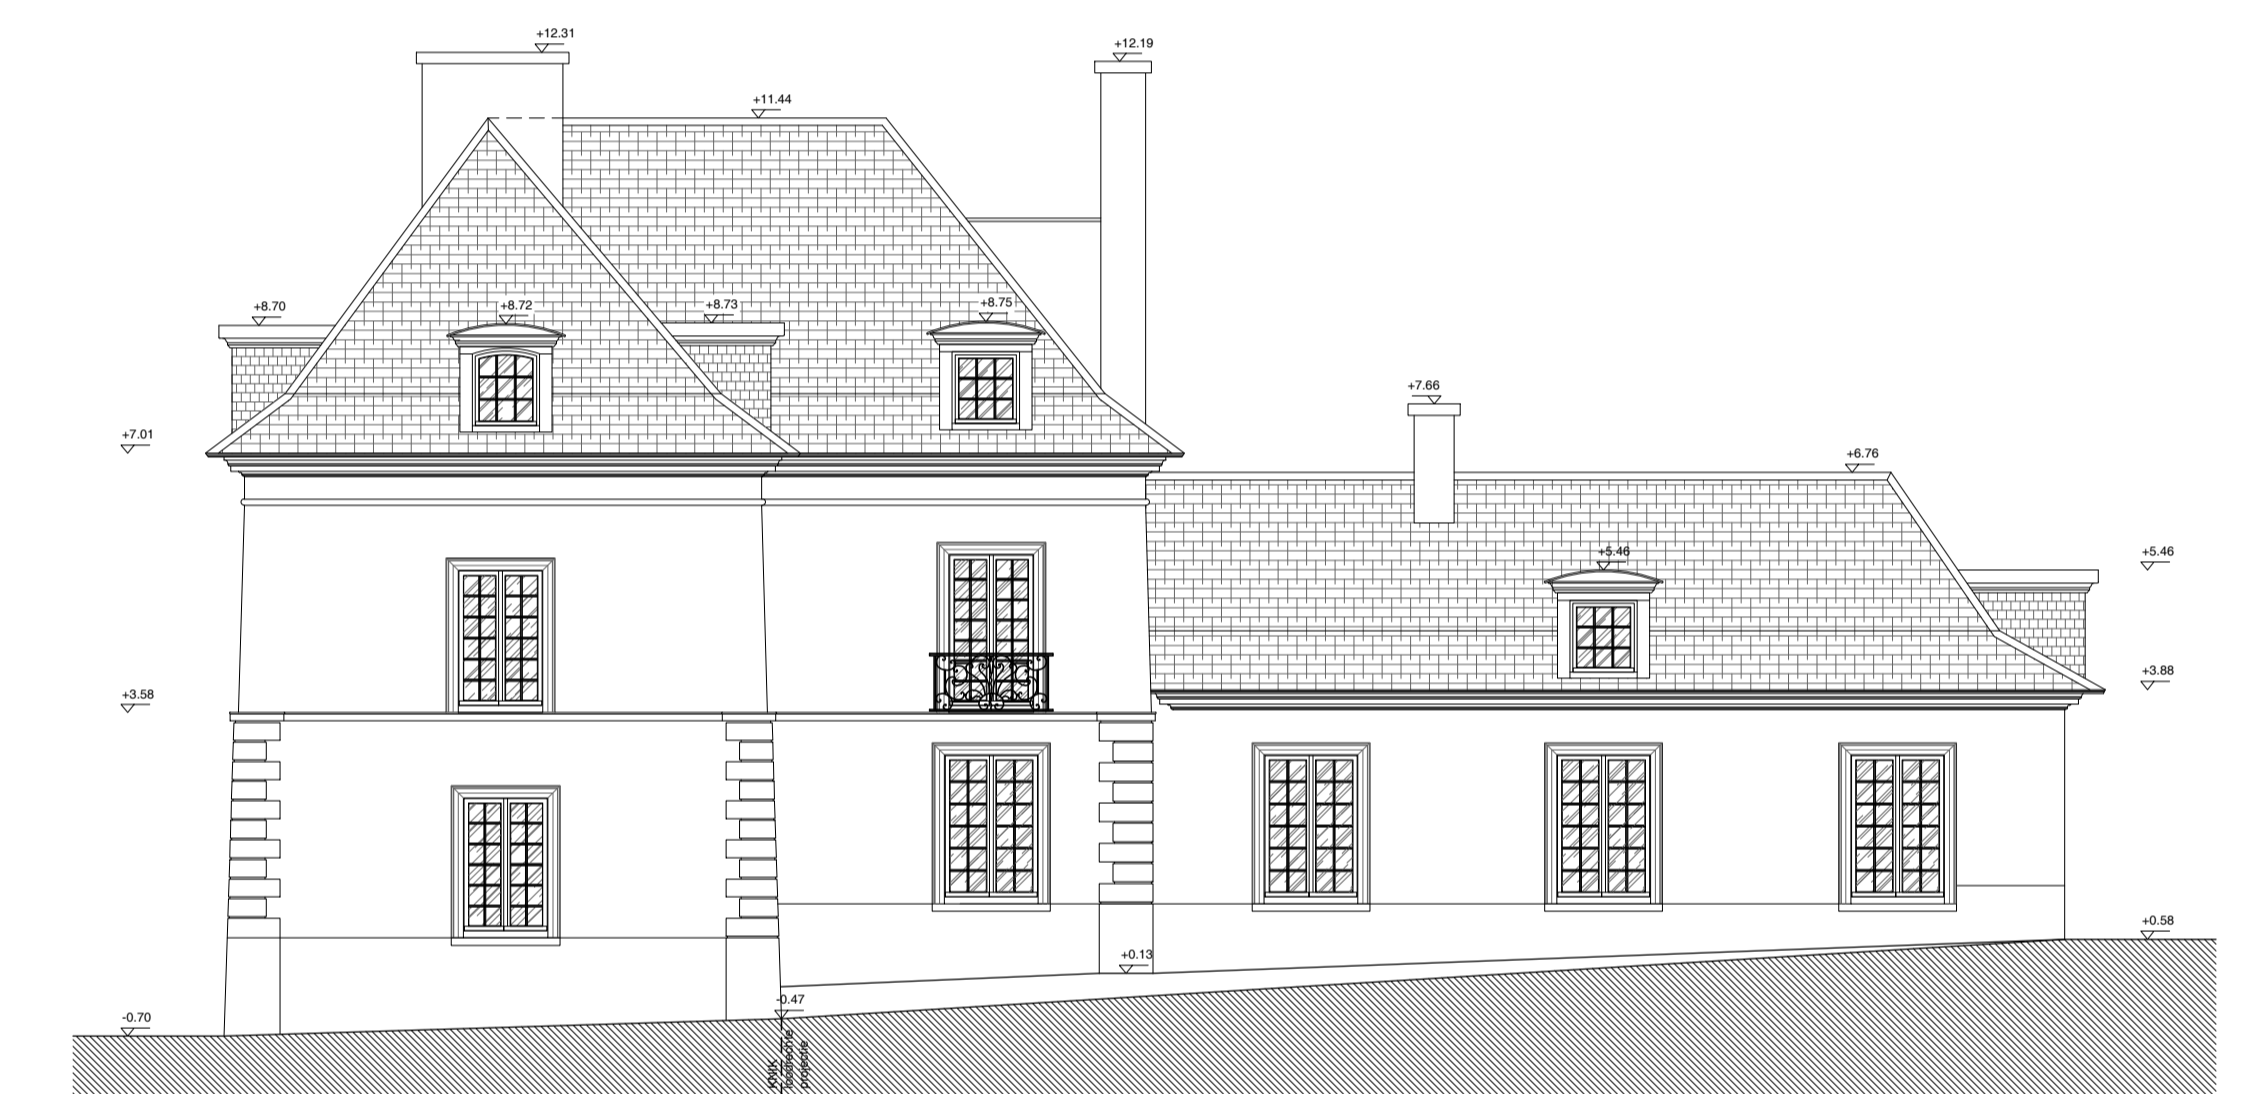

FAÇADE GAUCHE

schaafst
0 100 200 300 400 500 cm

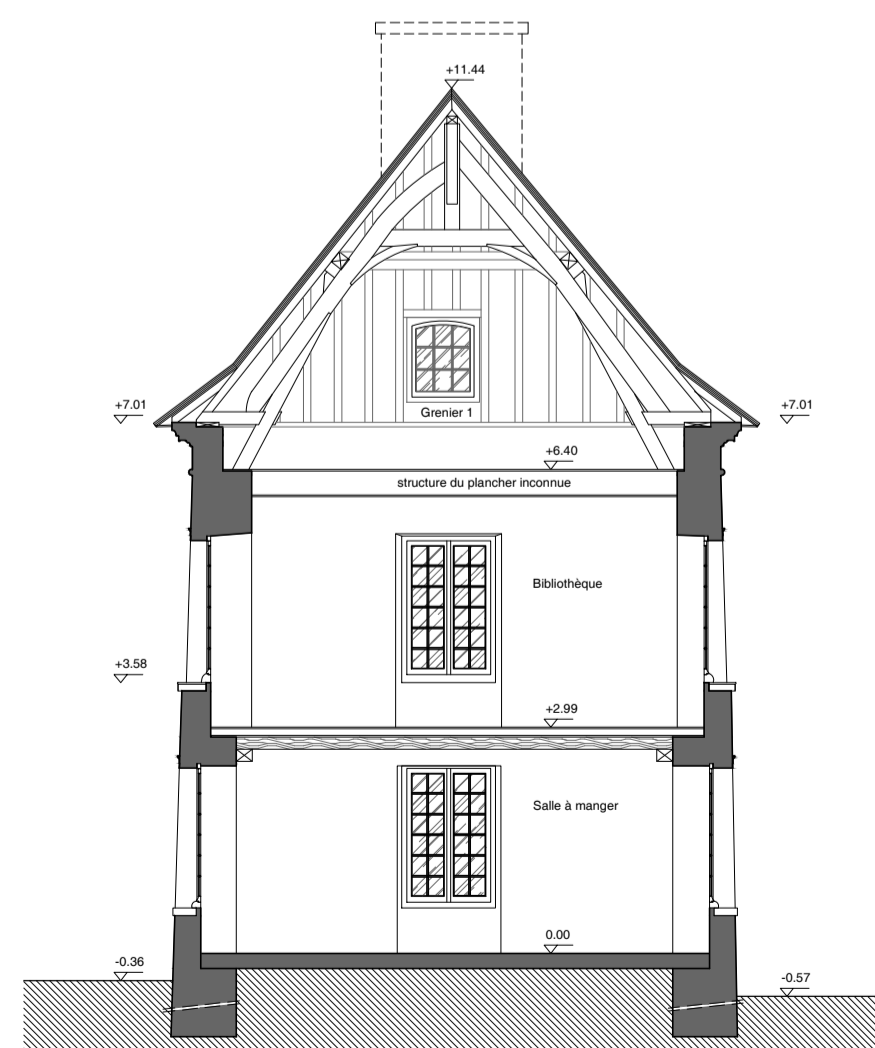

SECTION AA'

schaafst
0 100 200 300 400 500 cm



SECTION BB'

schaafst
0 100 200 300 400 500 cm