



KELDER

Schaalmaat
0 100 200 300 400 500 cm

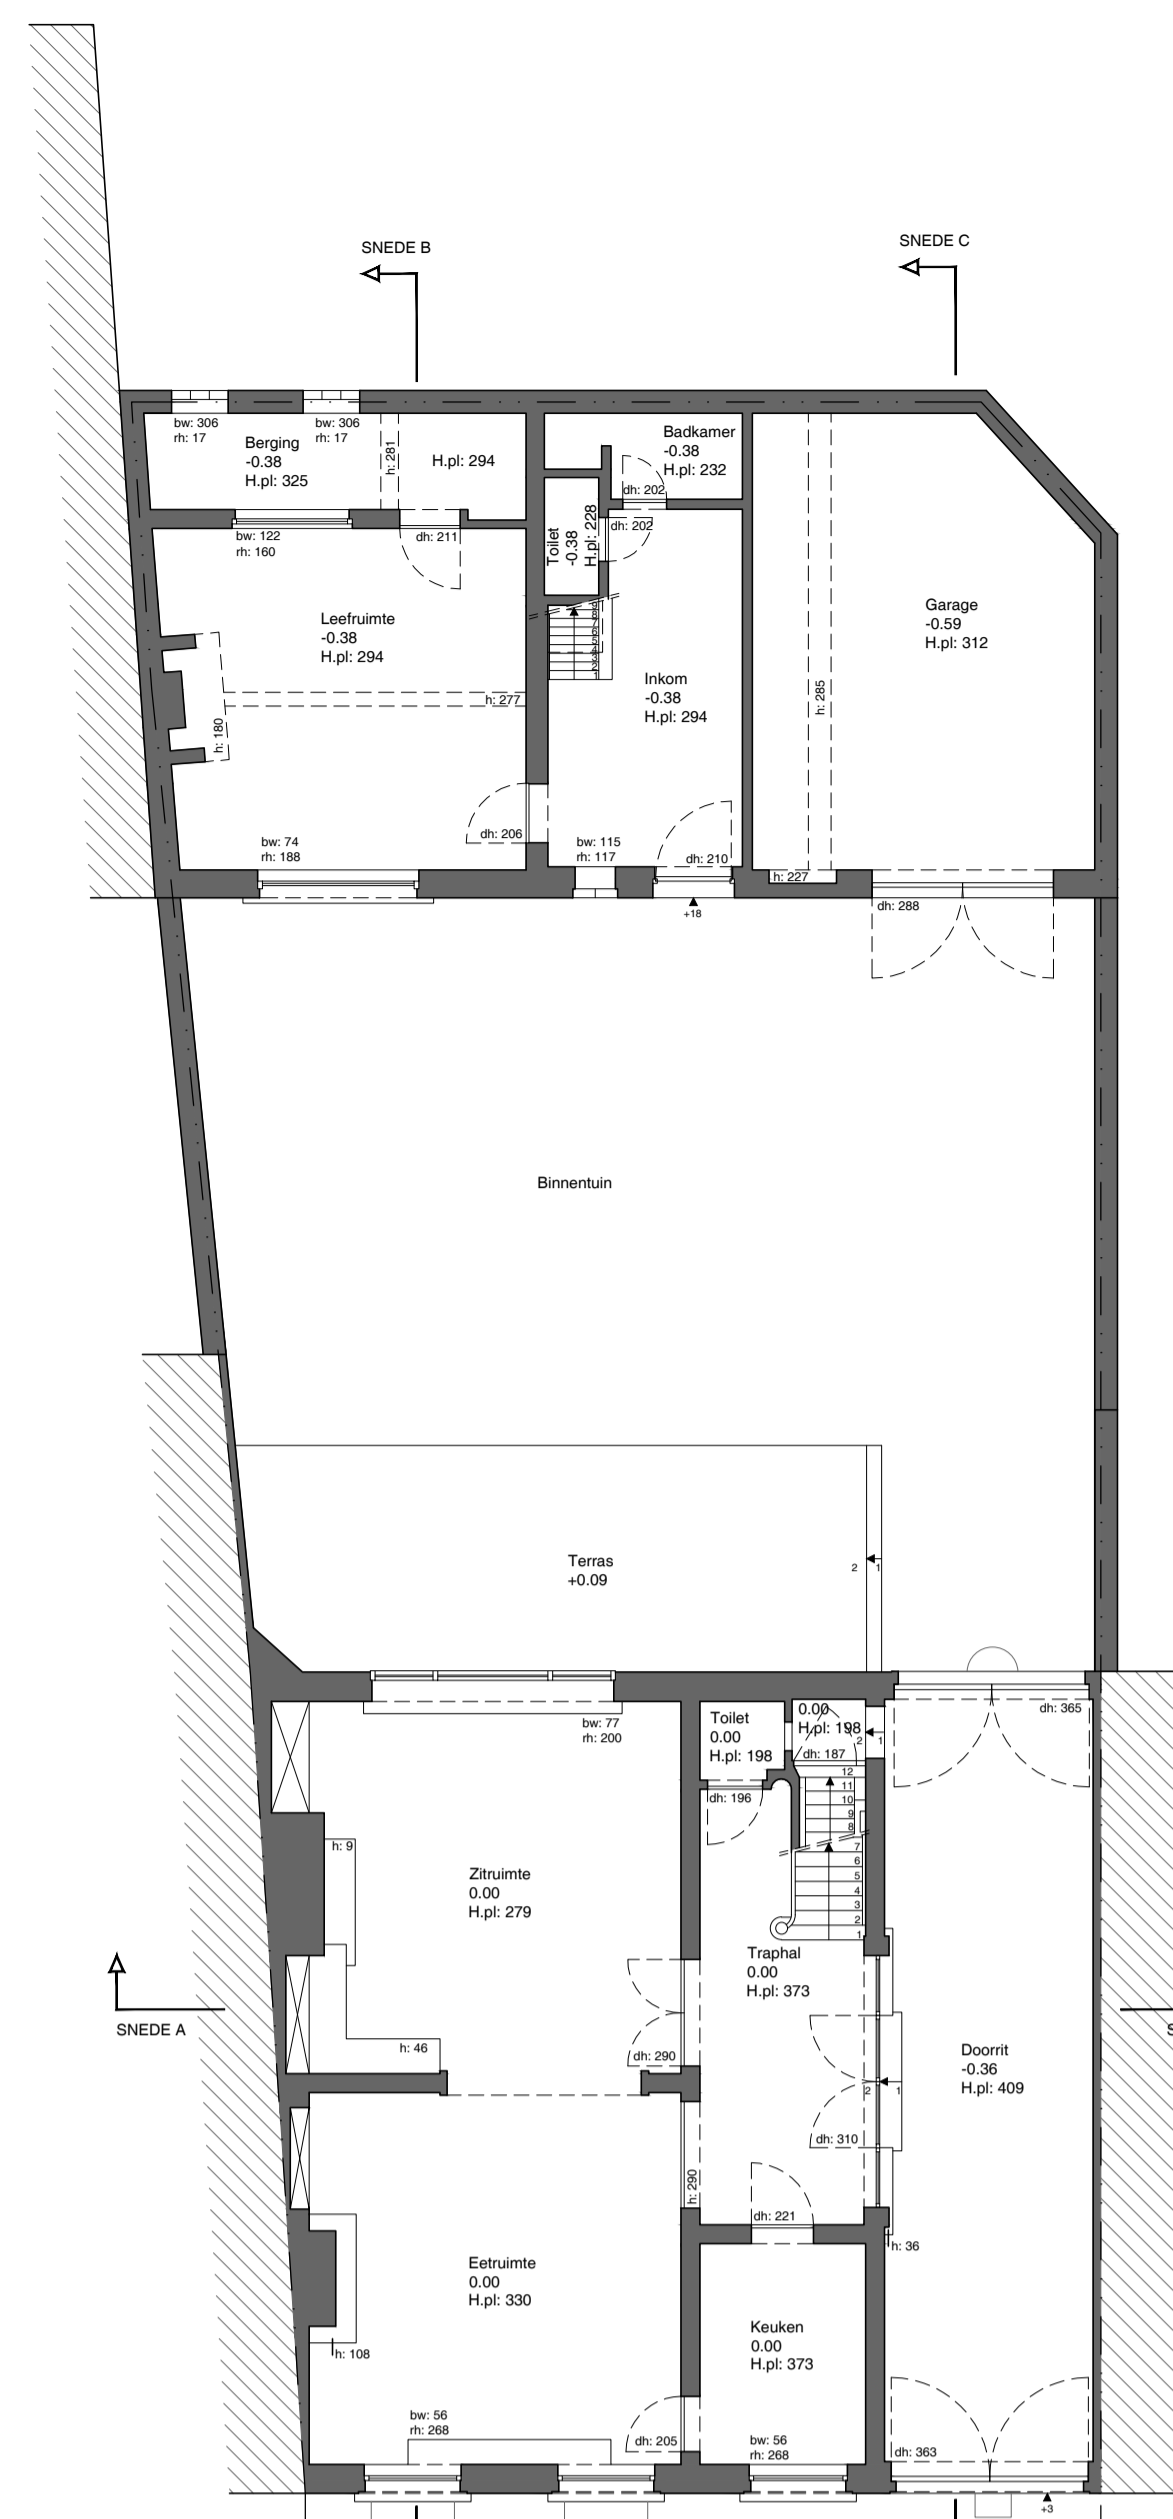


GELIJKVLOERS

Schaalmaat
0 100 200 300 400 500 cm

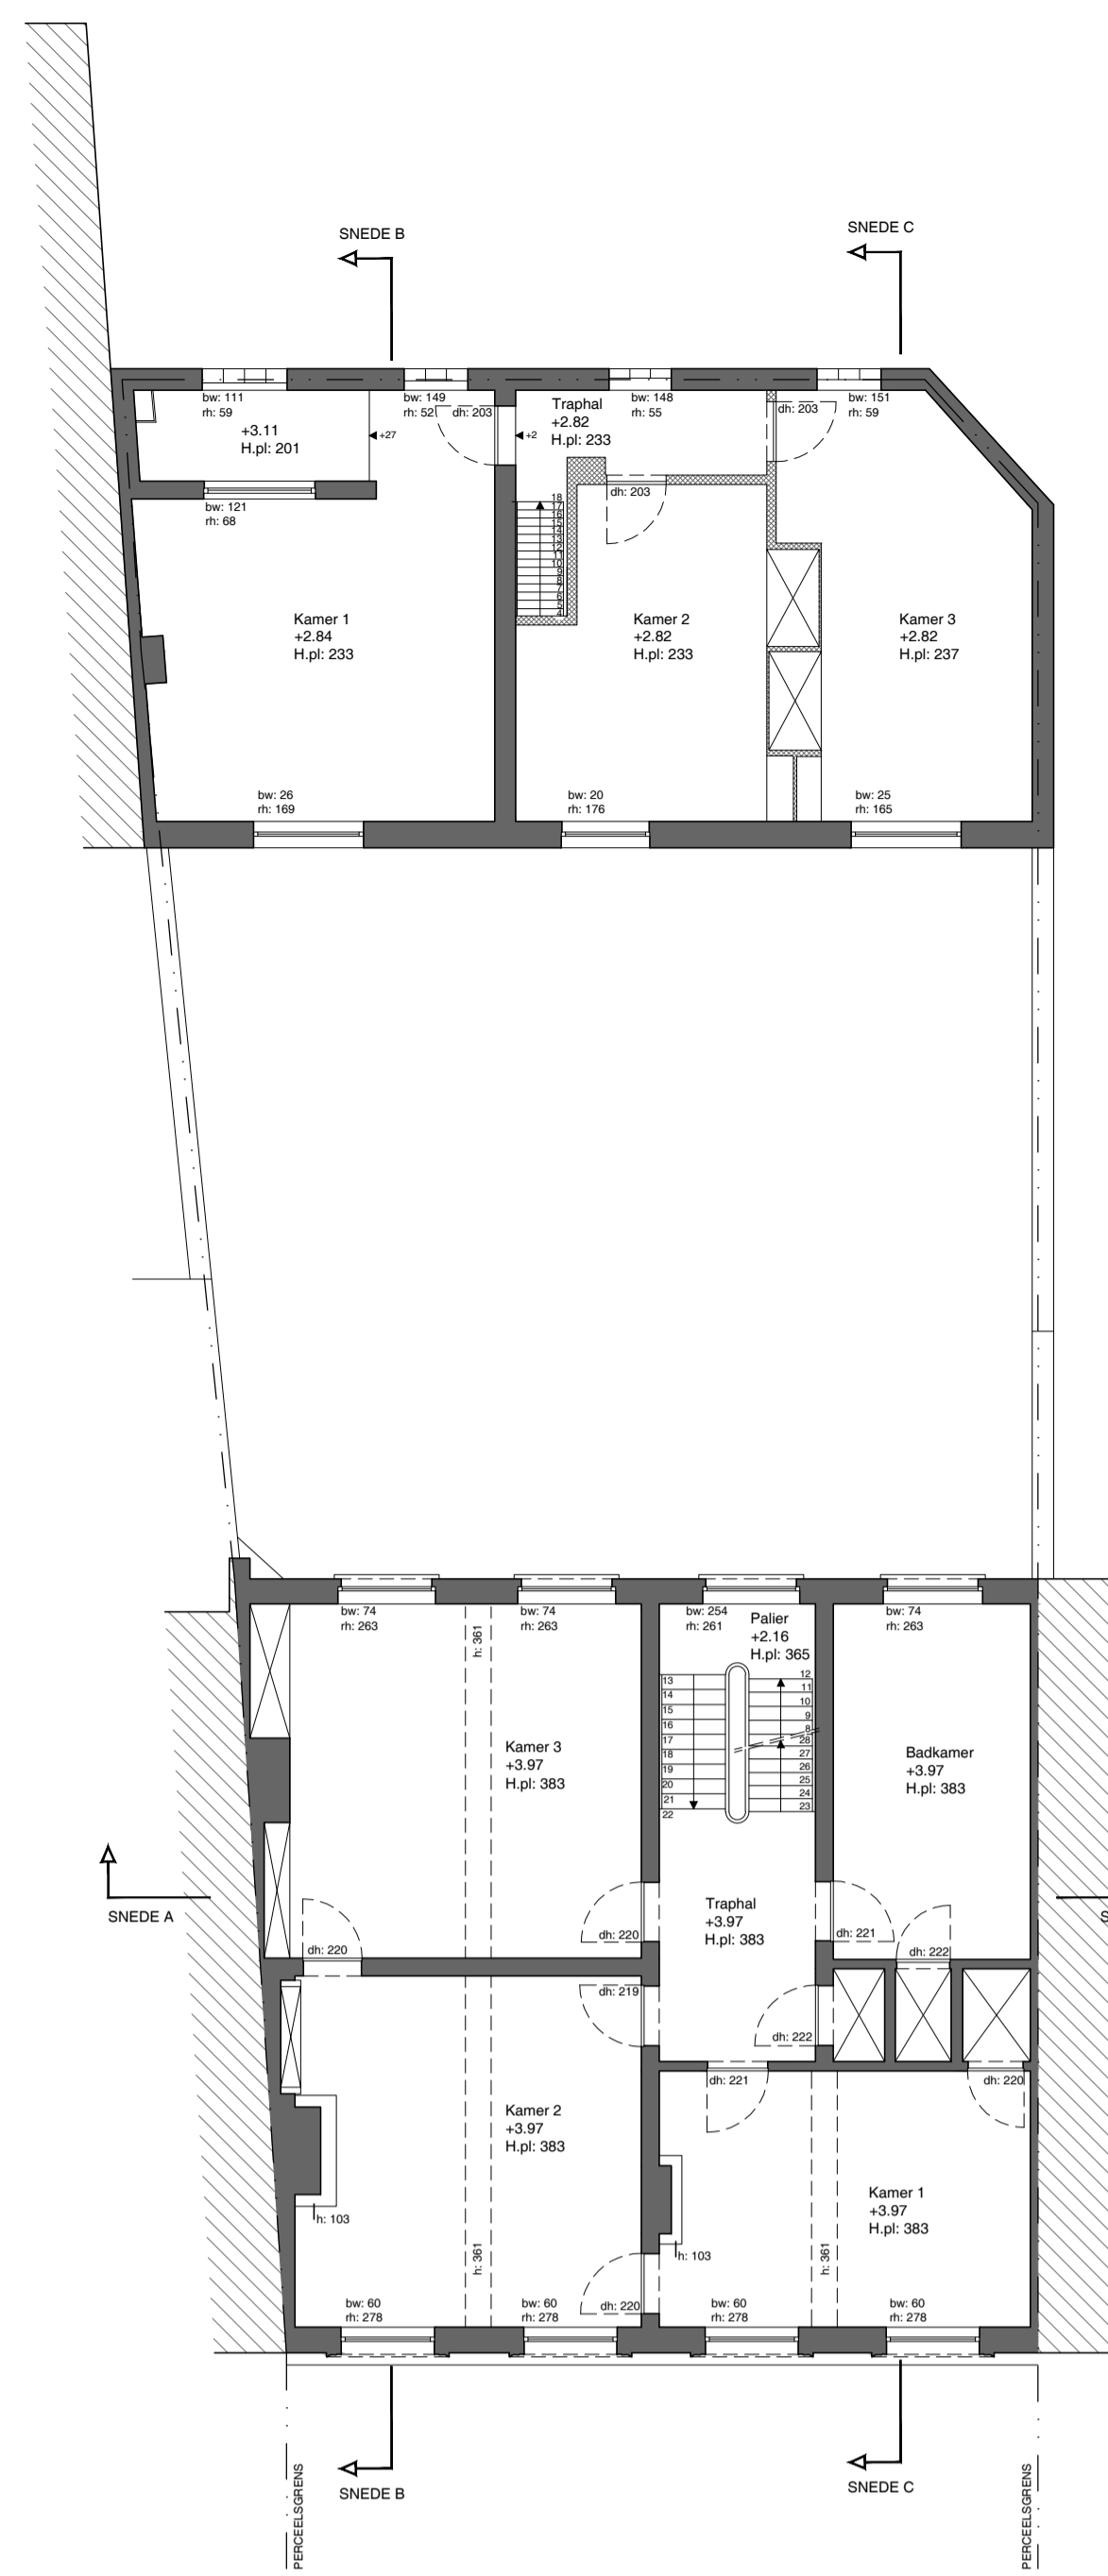


VERDIEPING +1

Schaalmaat
0 100 200 300 400 500 cm

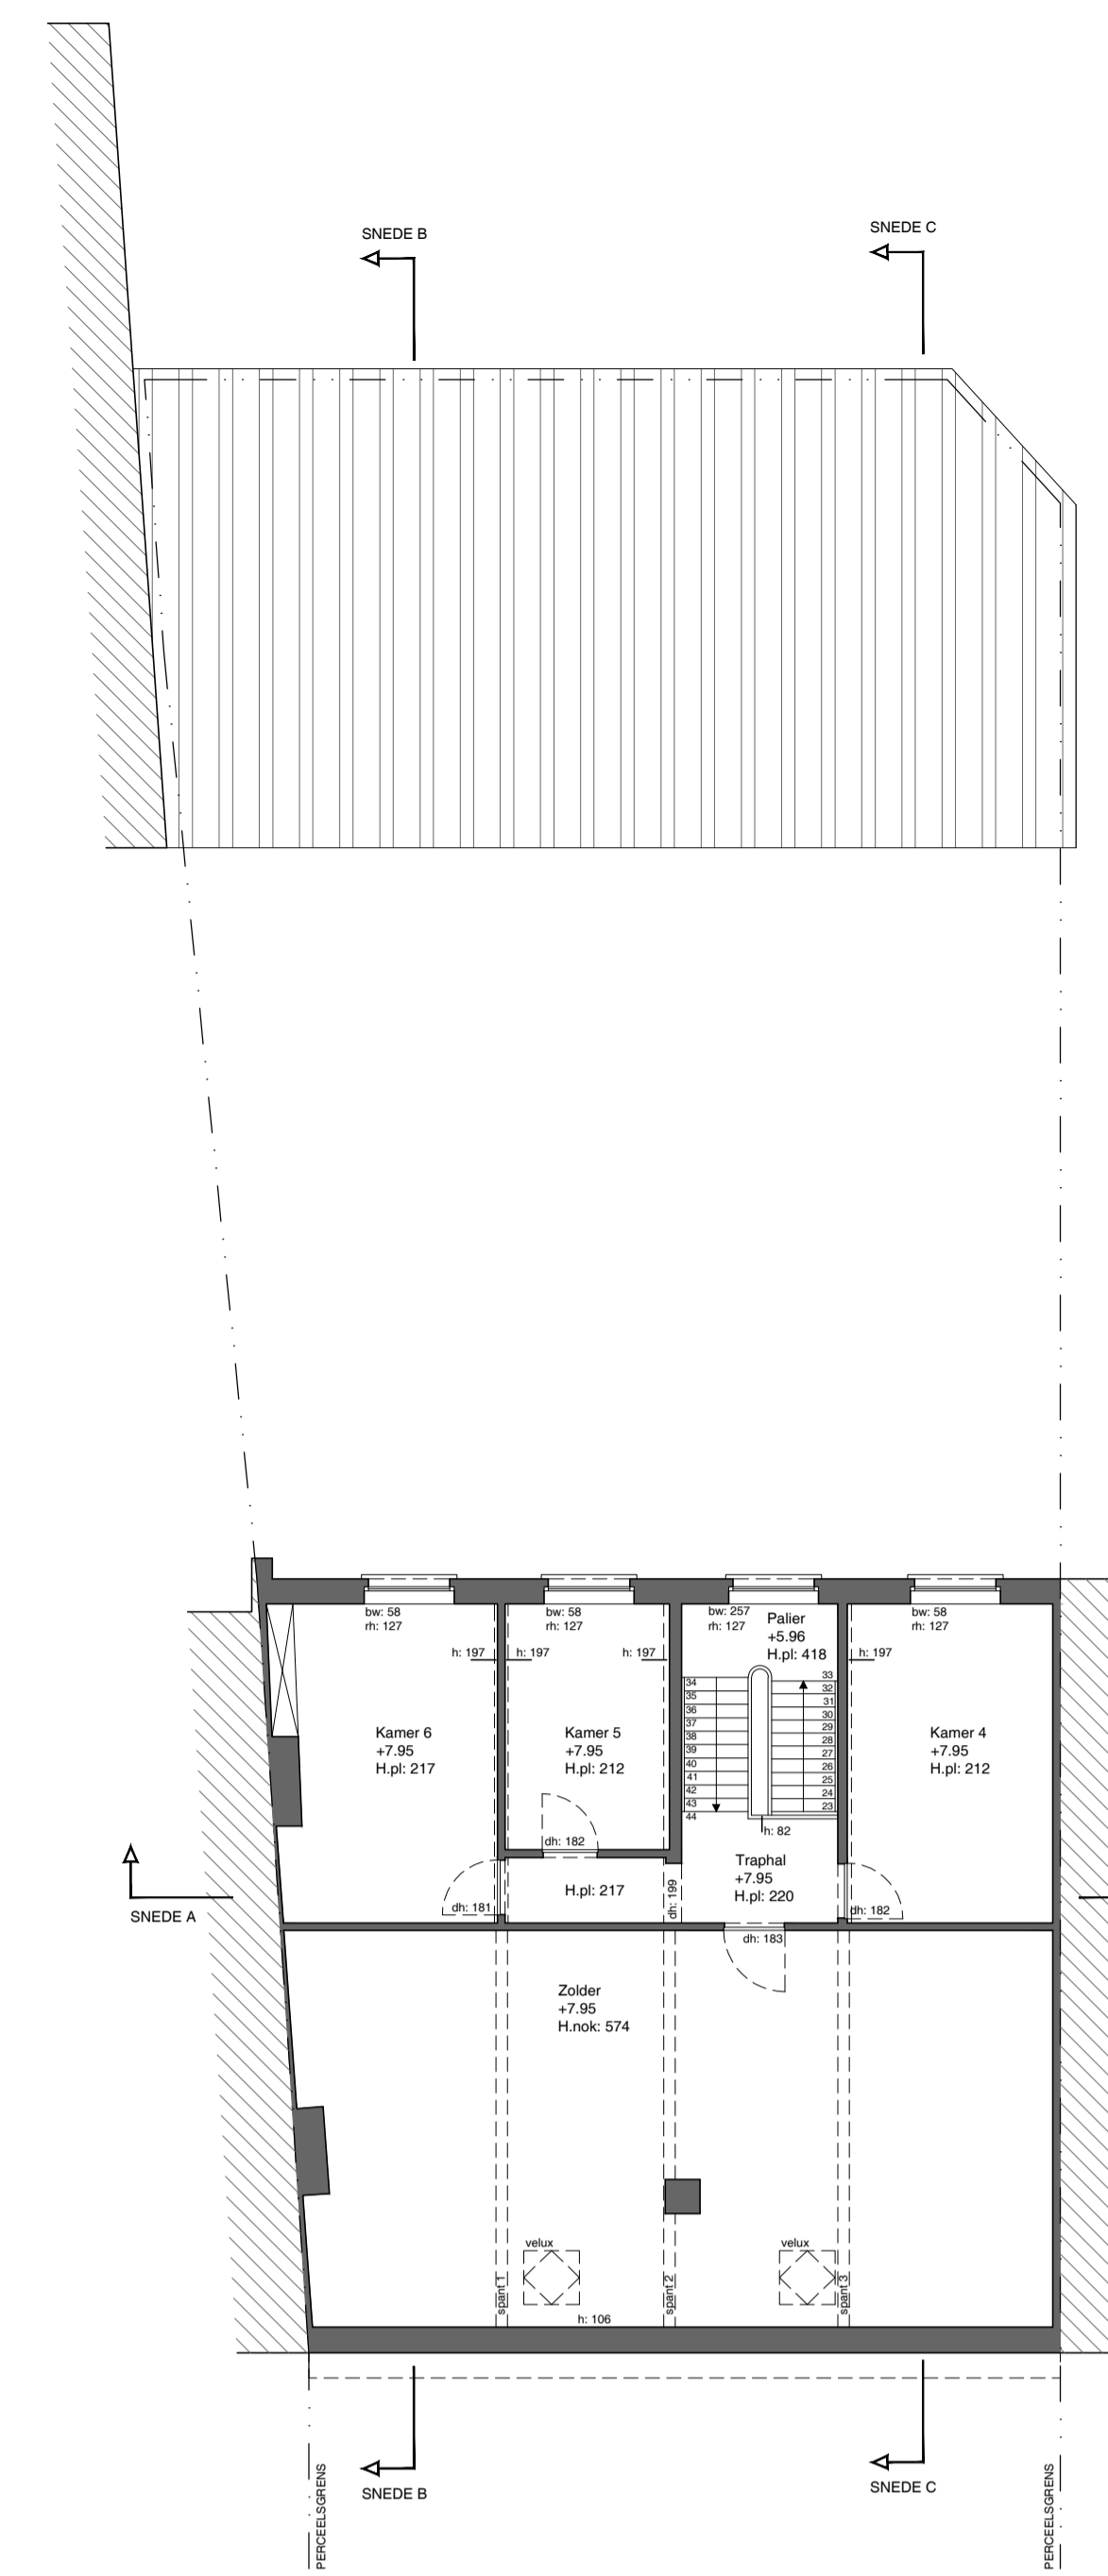

VERDIEPING +2

Schaalmaat
0 100 200 300 400 500 cm

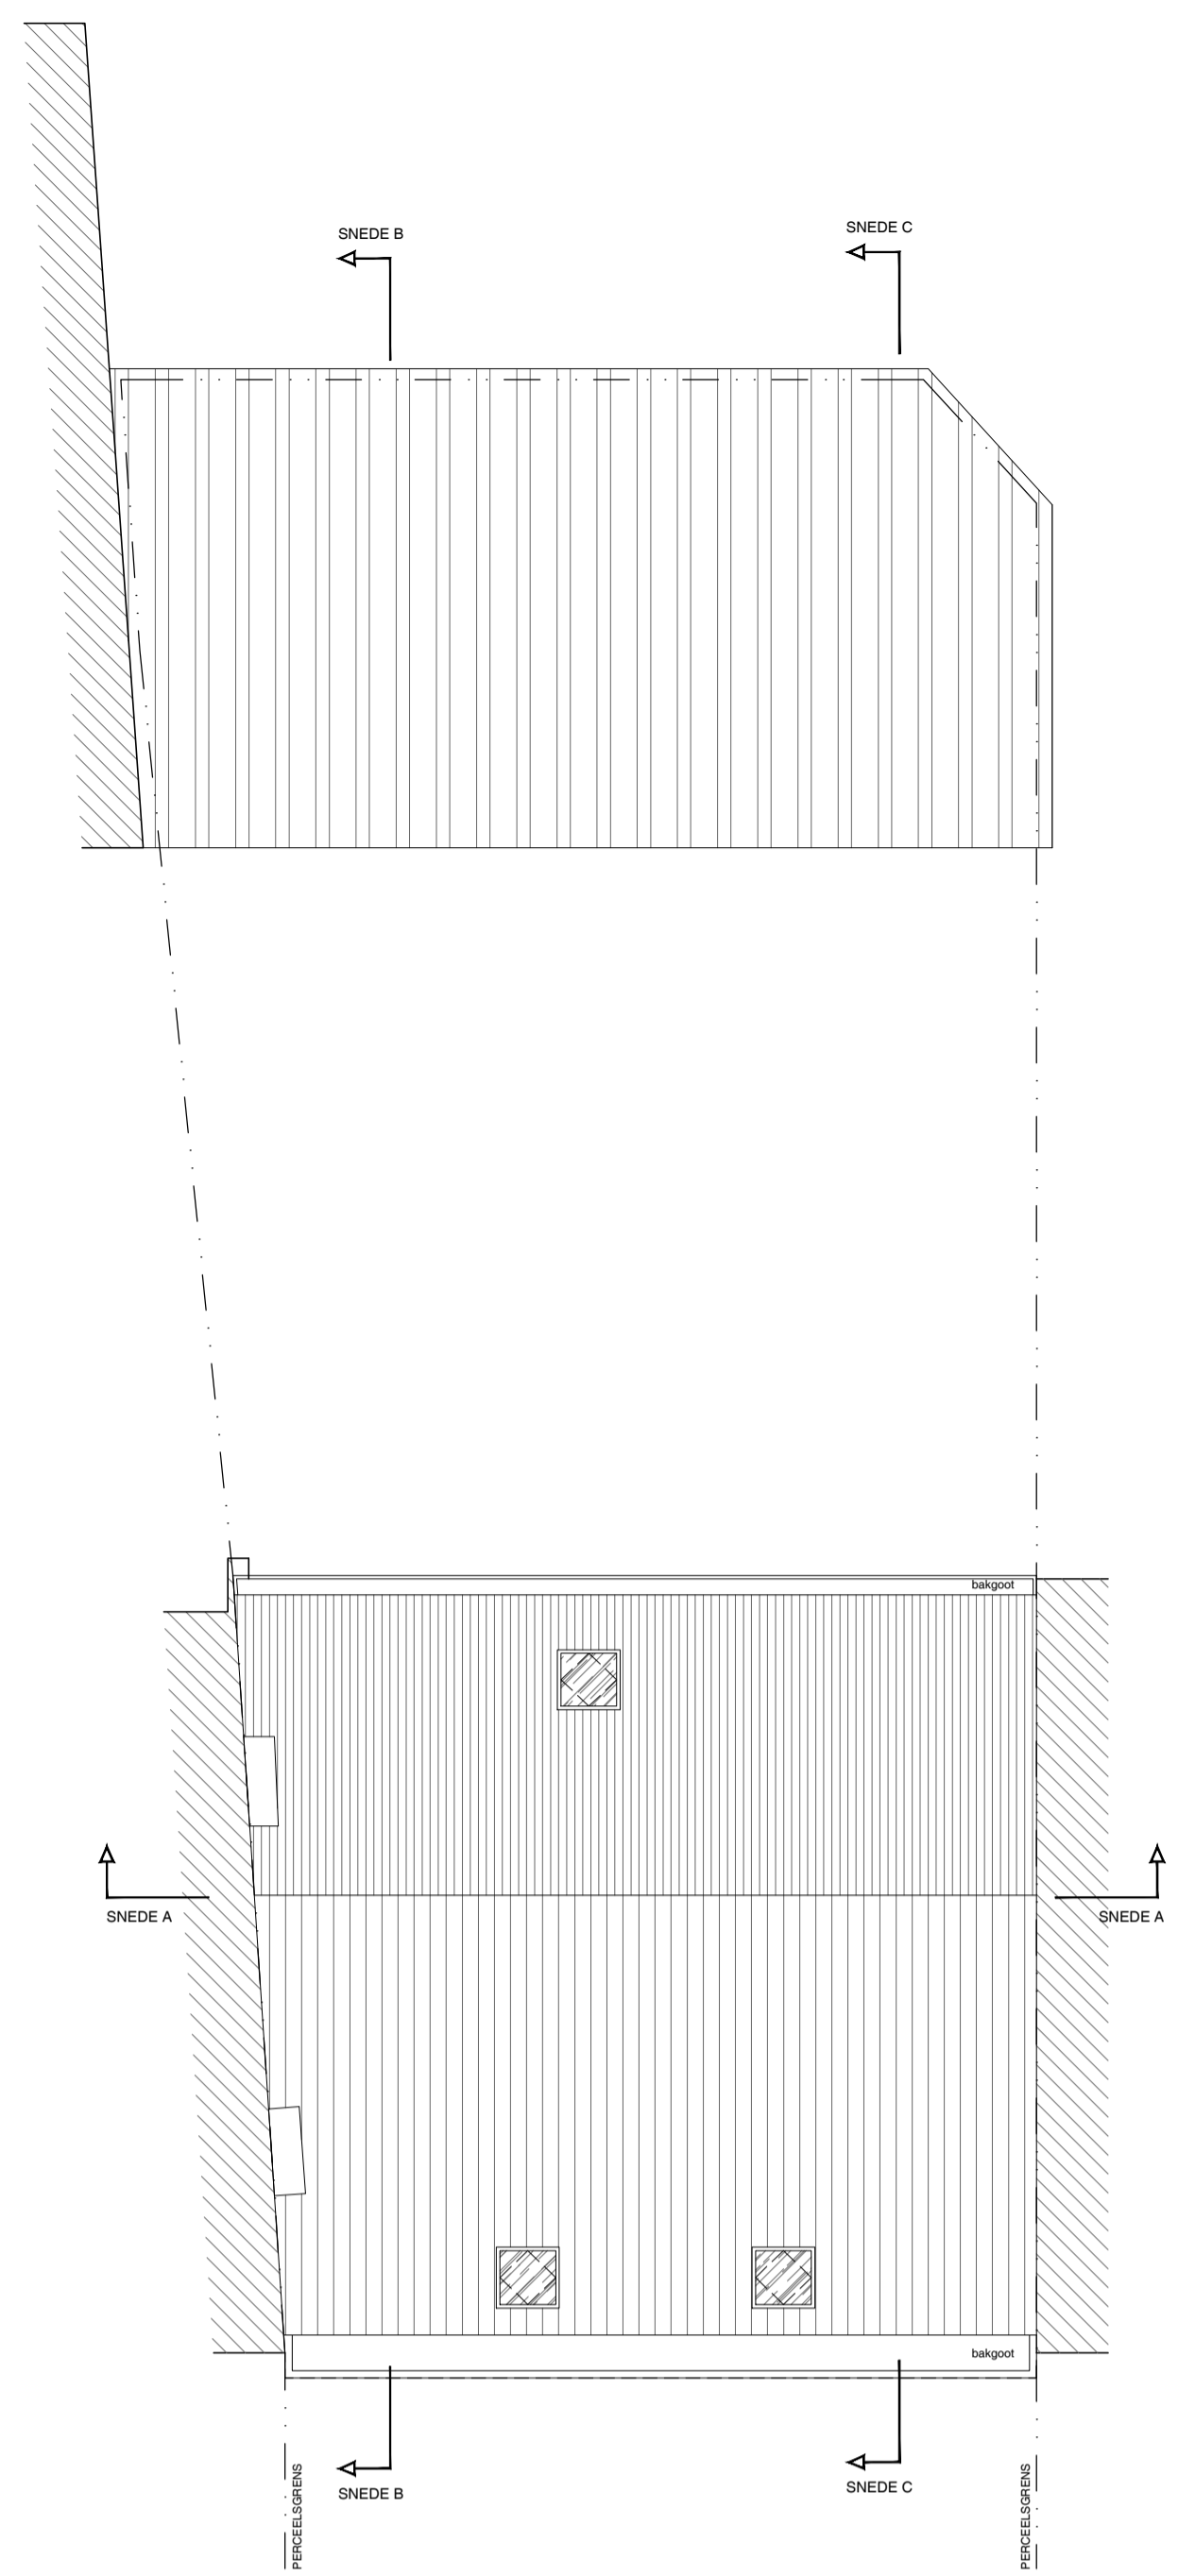

DAKENPLAN

Schaalmaat
0 100 200 300 400 500 cm




VOORGEVEL KOETSHUIS

Schaalmaat
0 100 200 300 400 500 cm




VOORGEVEL

Schaalmaat
0 100 200 300 400 500 cm

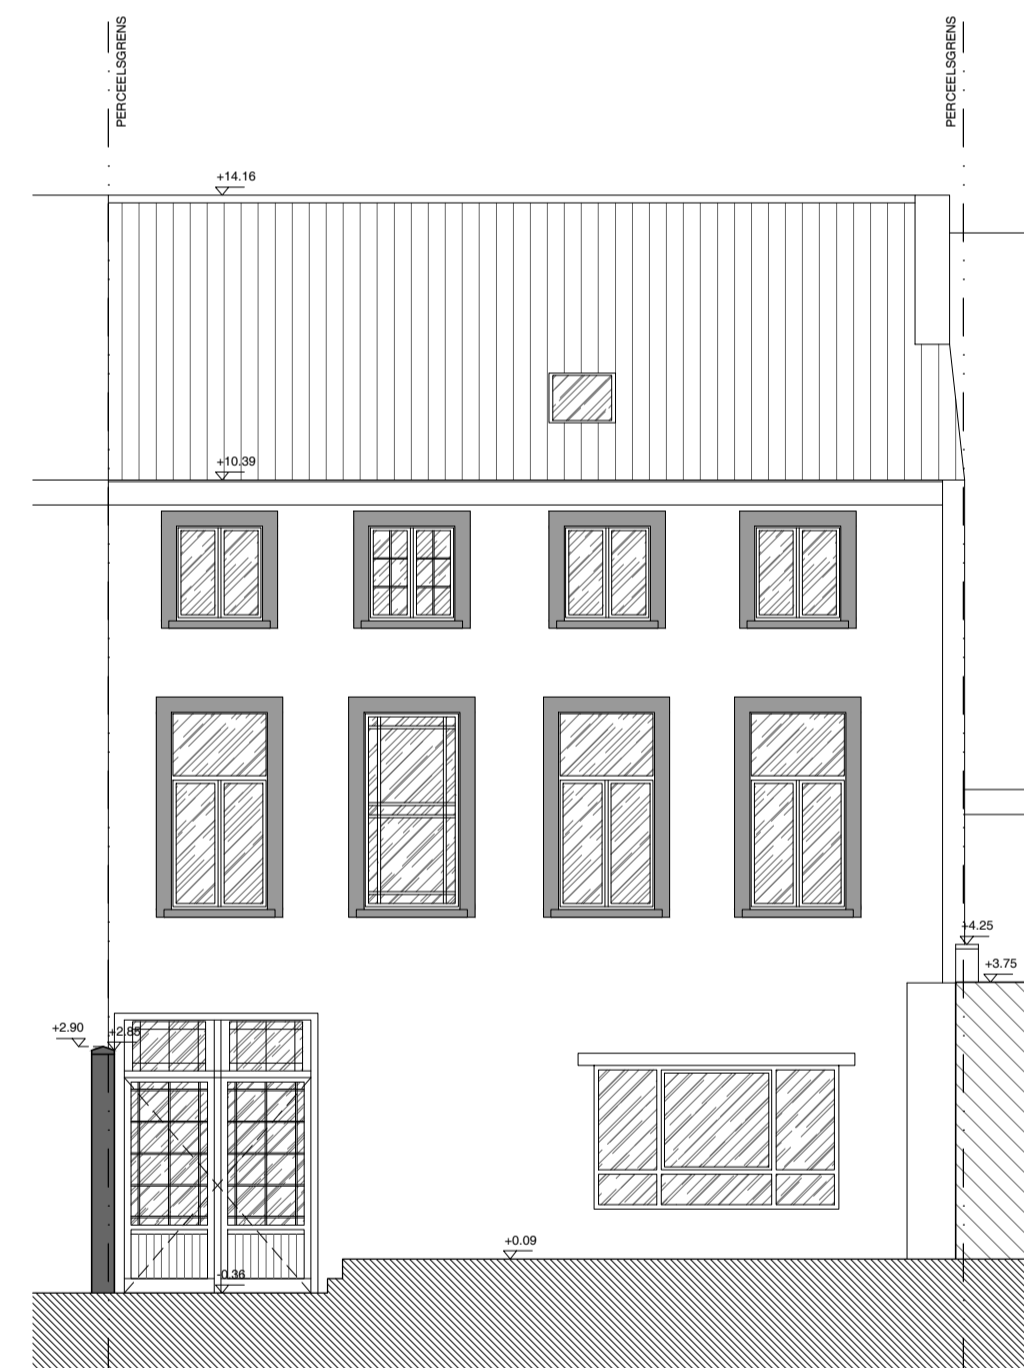


ACHTERGEVEL

Schaalmaat
0 100 200 300 400 500 cm

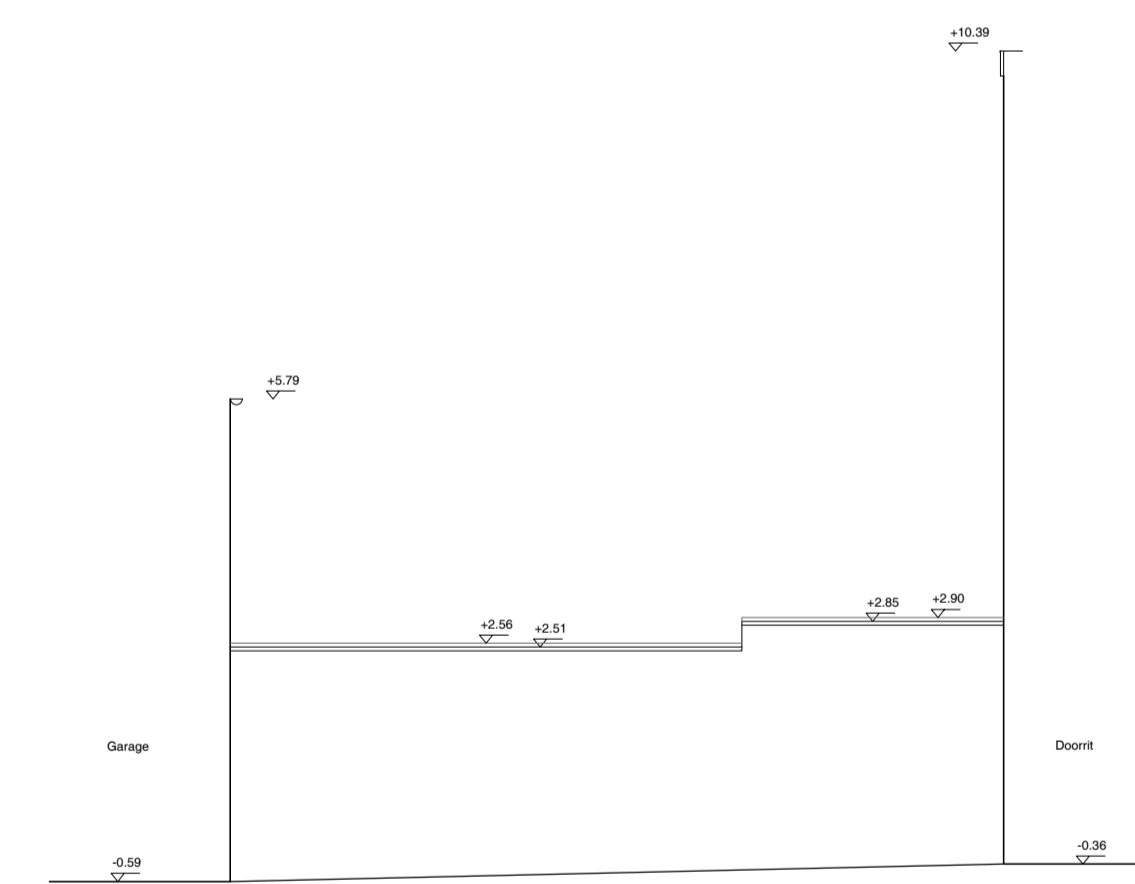


aanzicht tuinmuur rechts

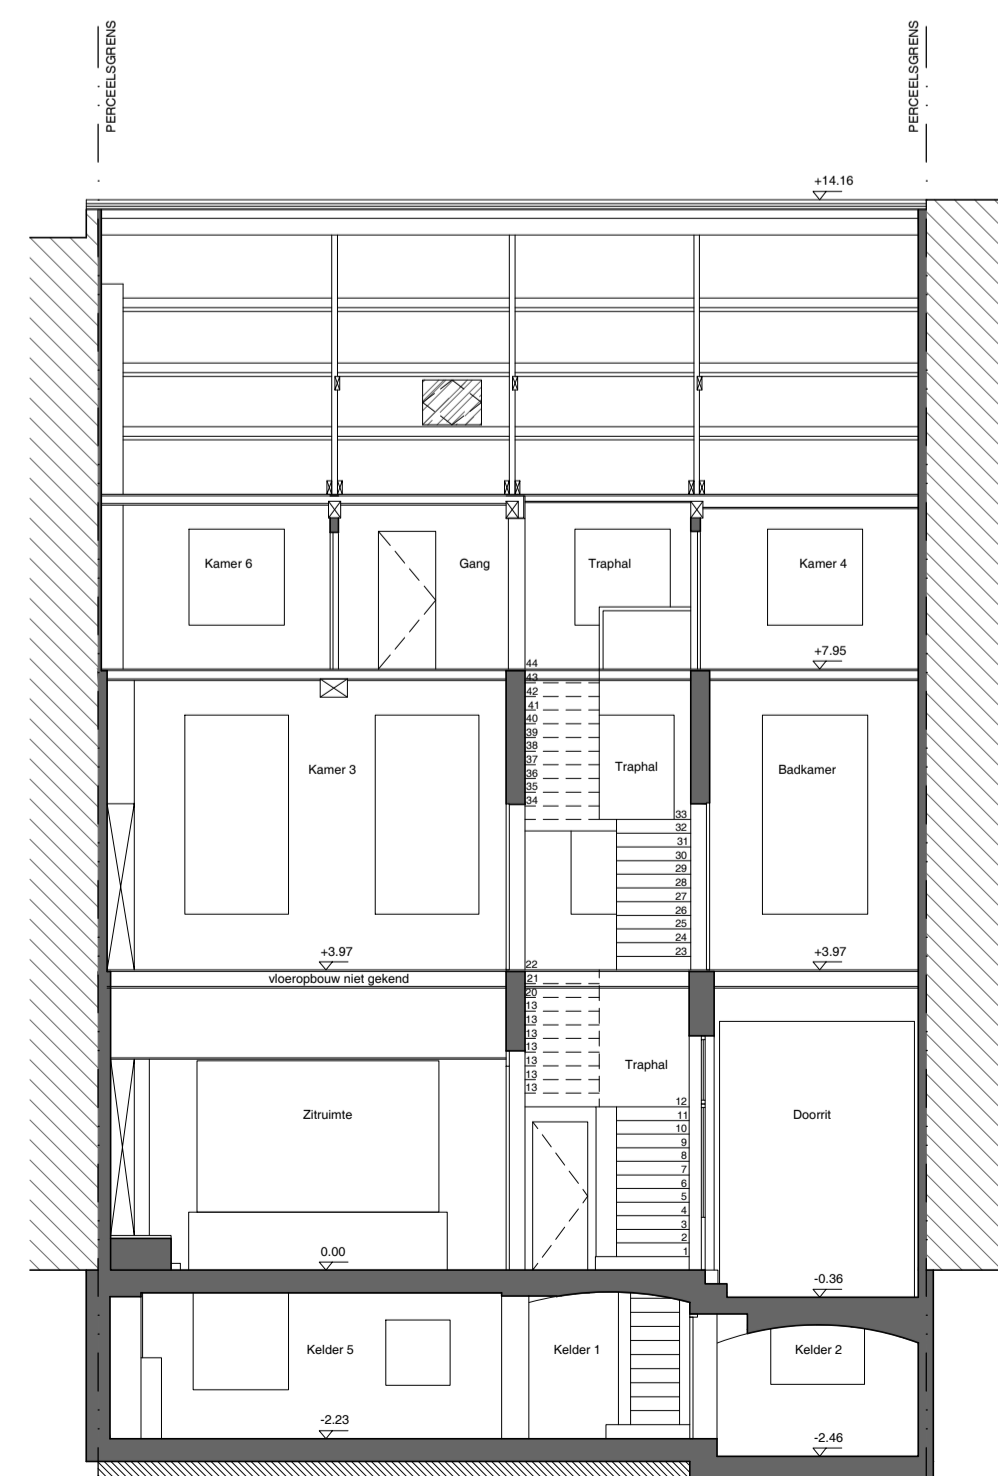


SNEDE A

Schaalmaat
0 100 200 300 400 500 cm

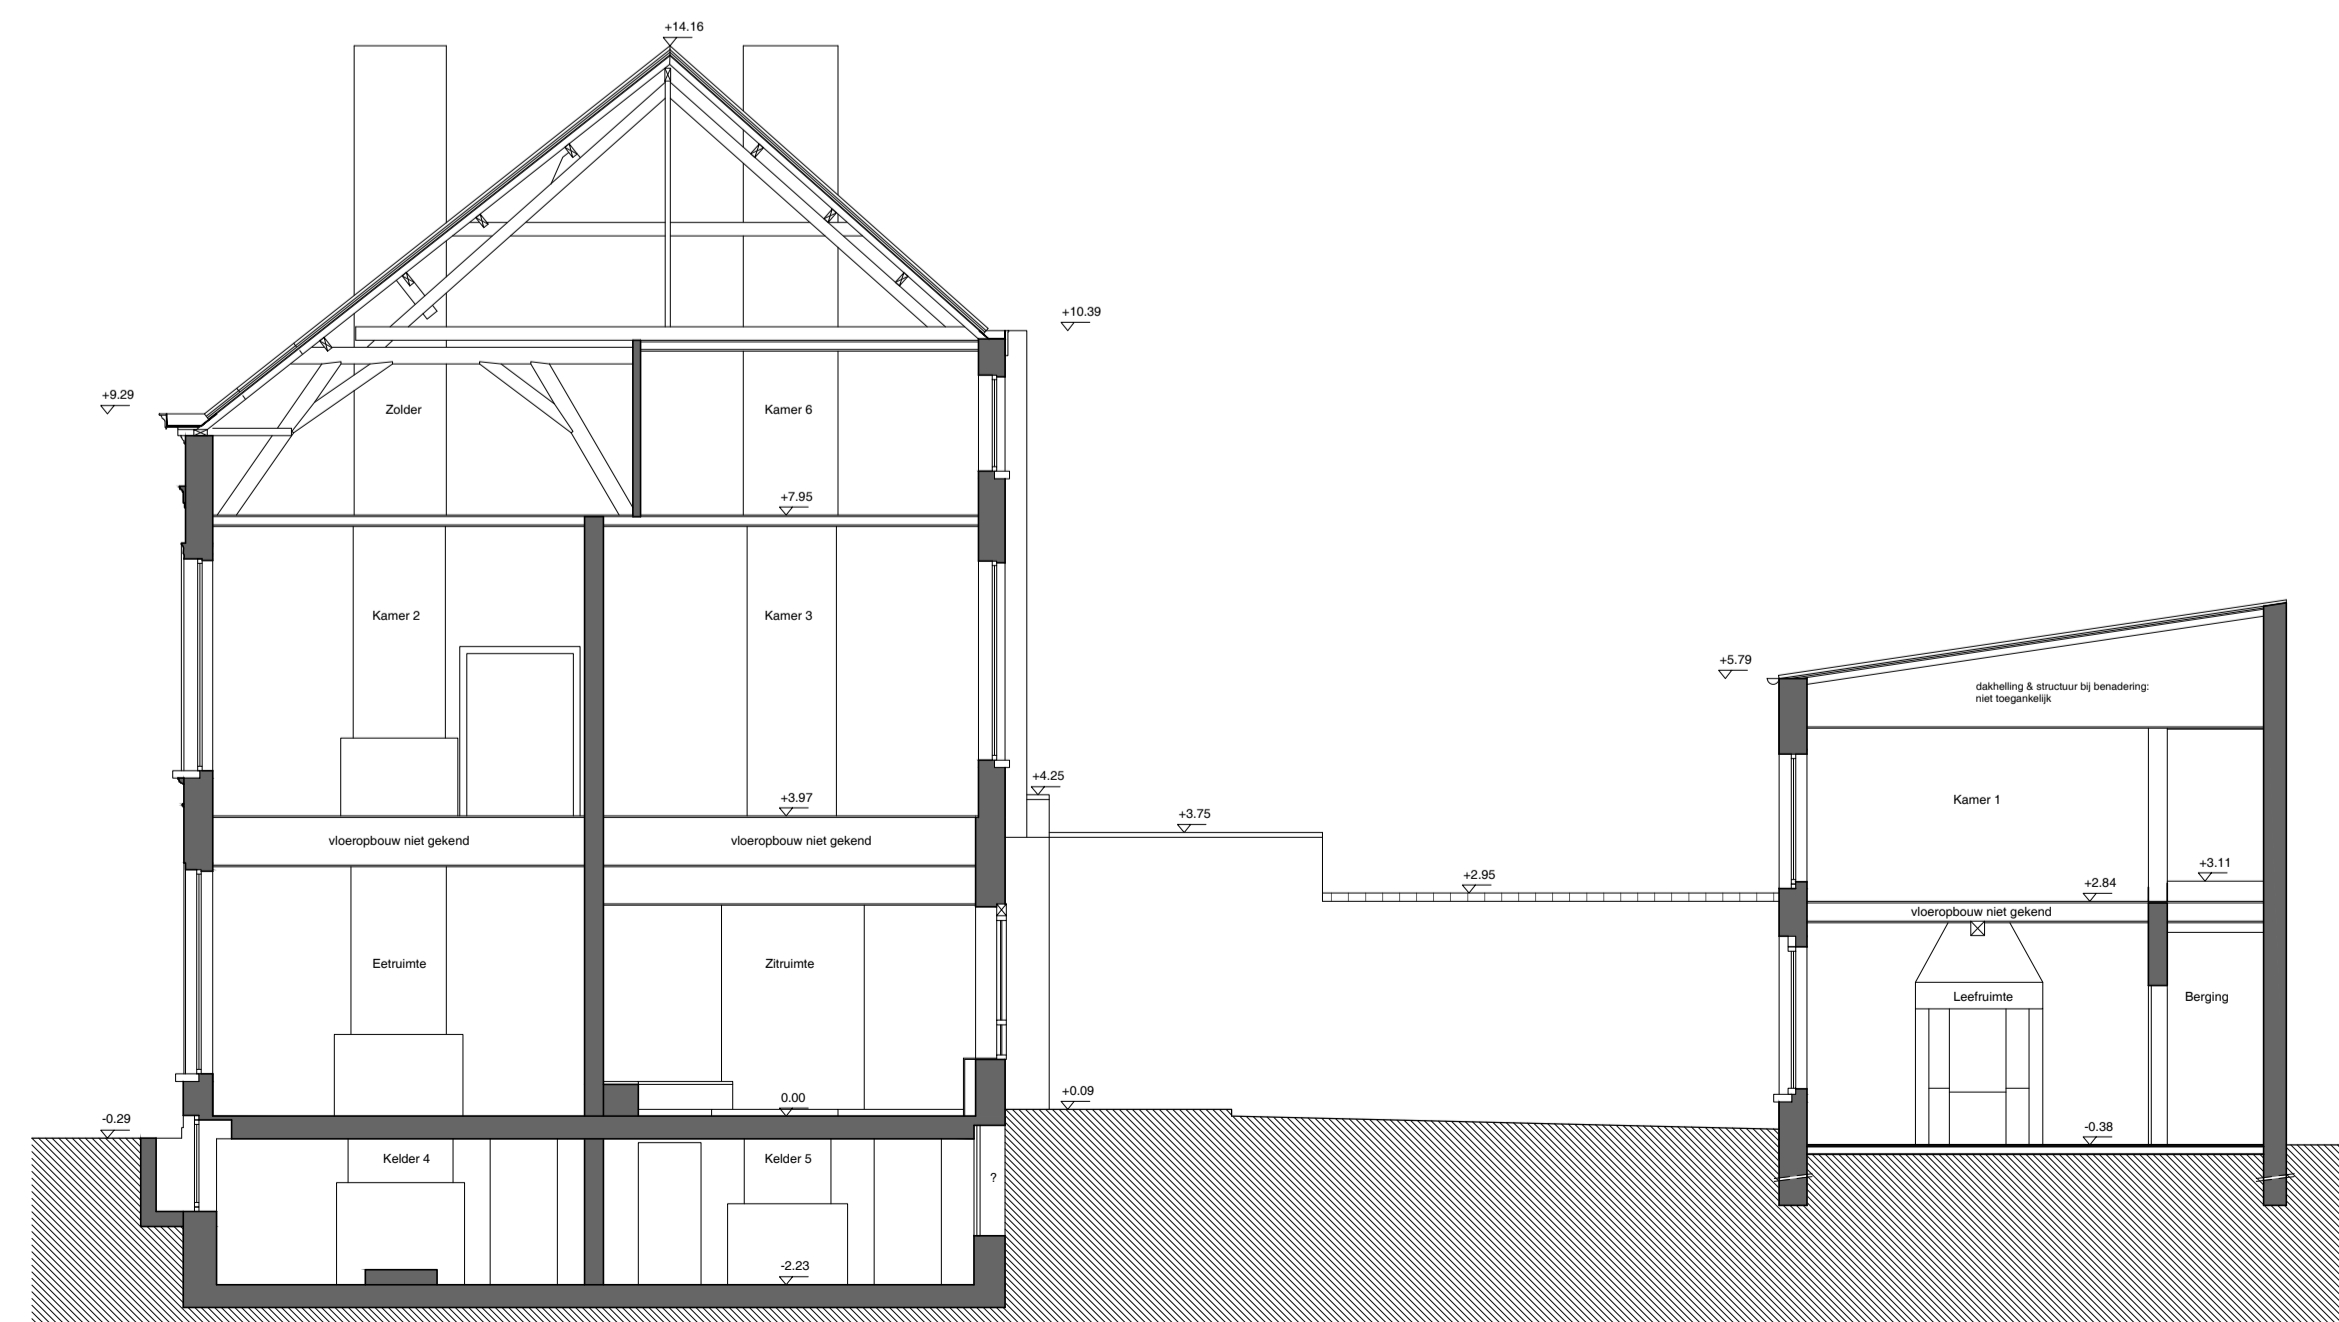

SNEDE B

Schaalmaat
0 100 200 300 400 500 cm

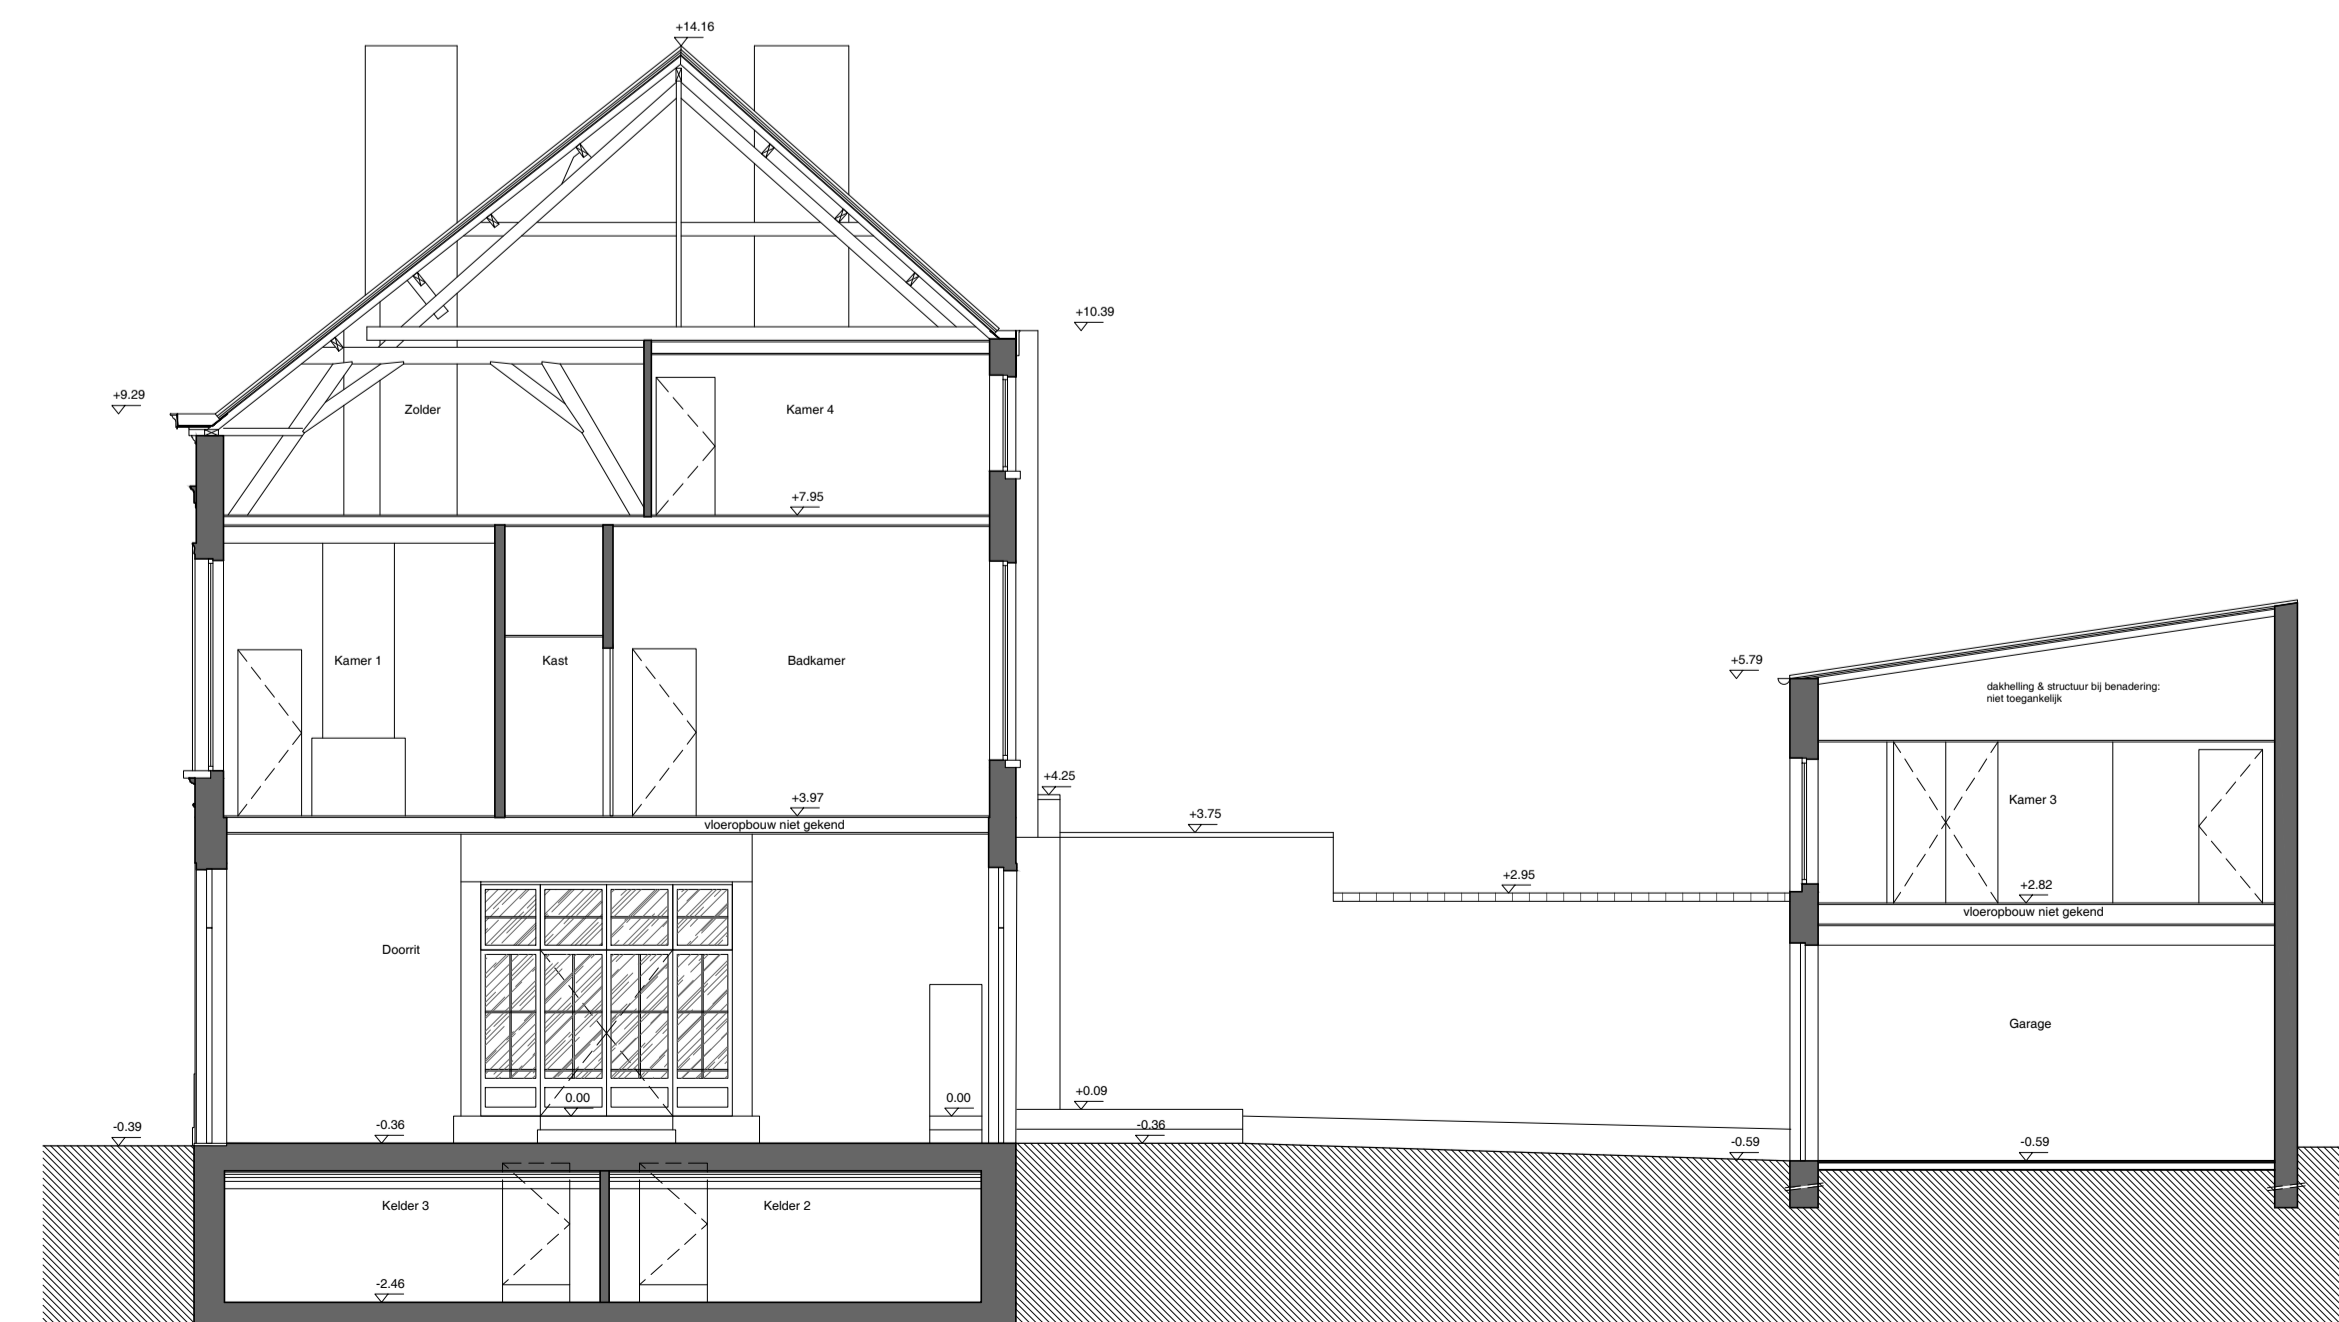

SNEDE C

Schaalmaat
0 100 200 300 400 500 cm