





KELDER

schaalat
0 100 200 300 400 500

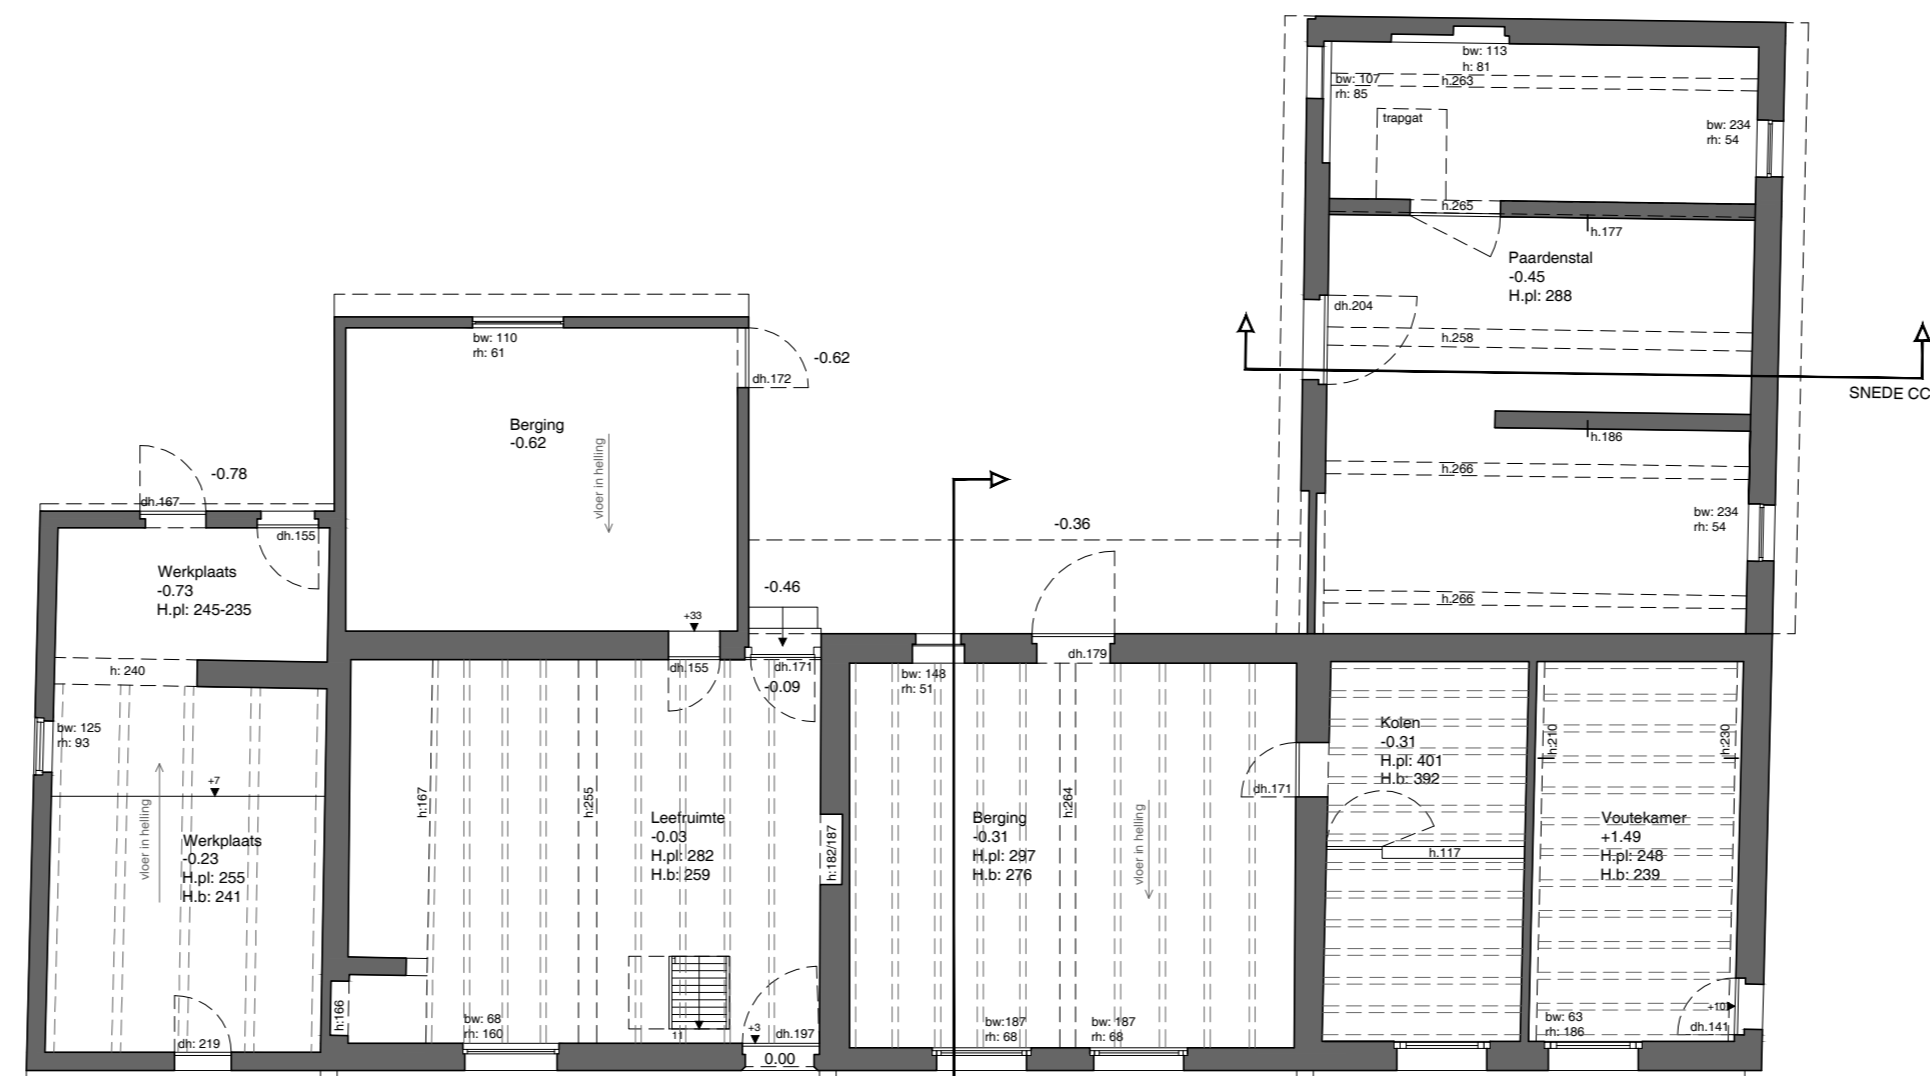


GELIJKVLOERS

schaalat
0 100 200 300 400 500

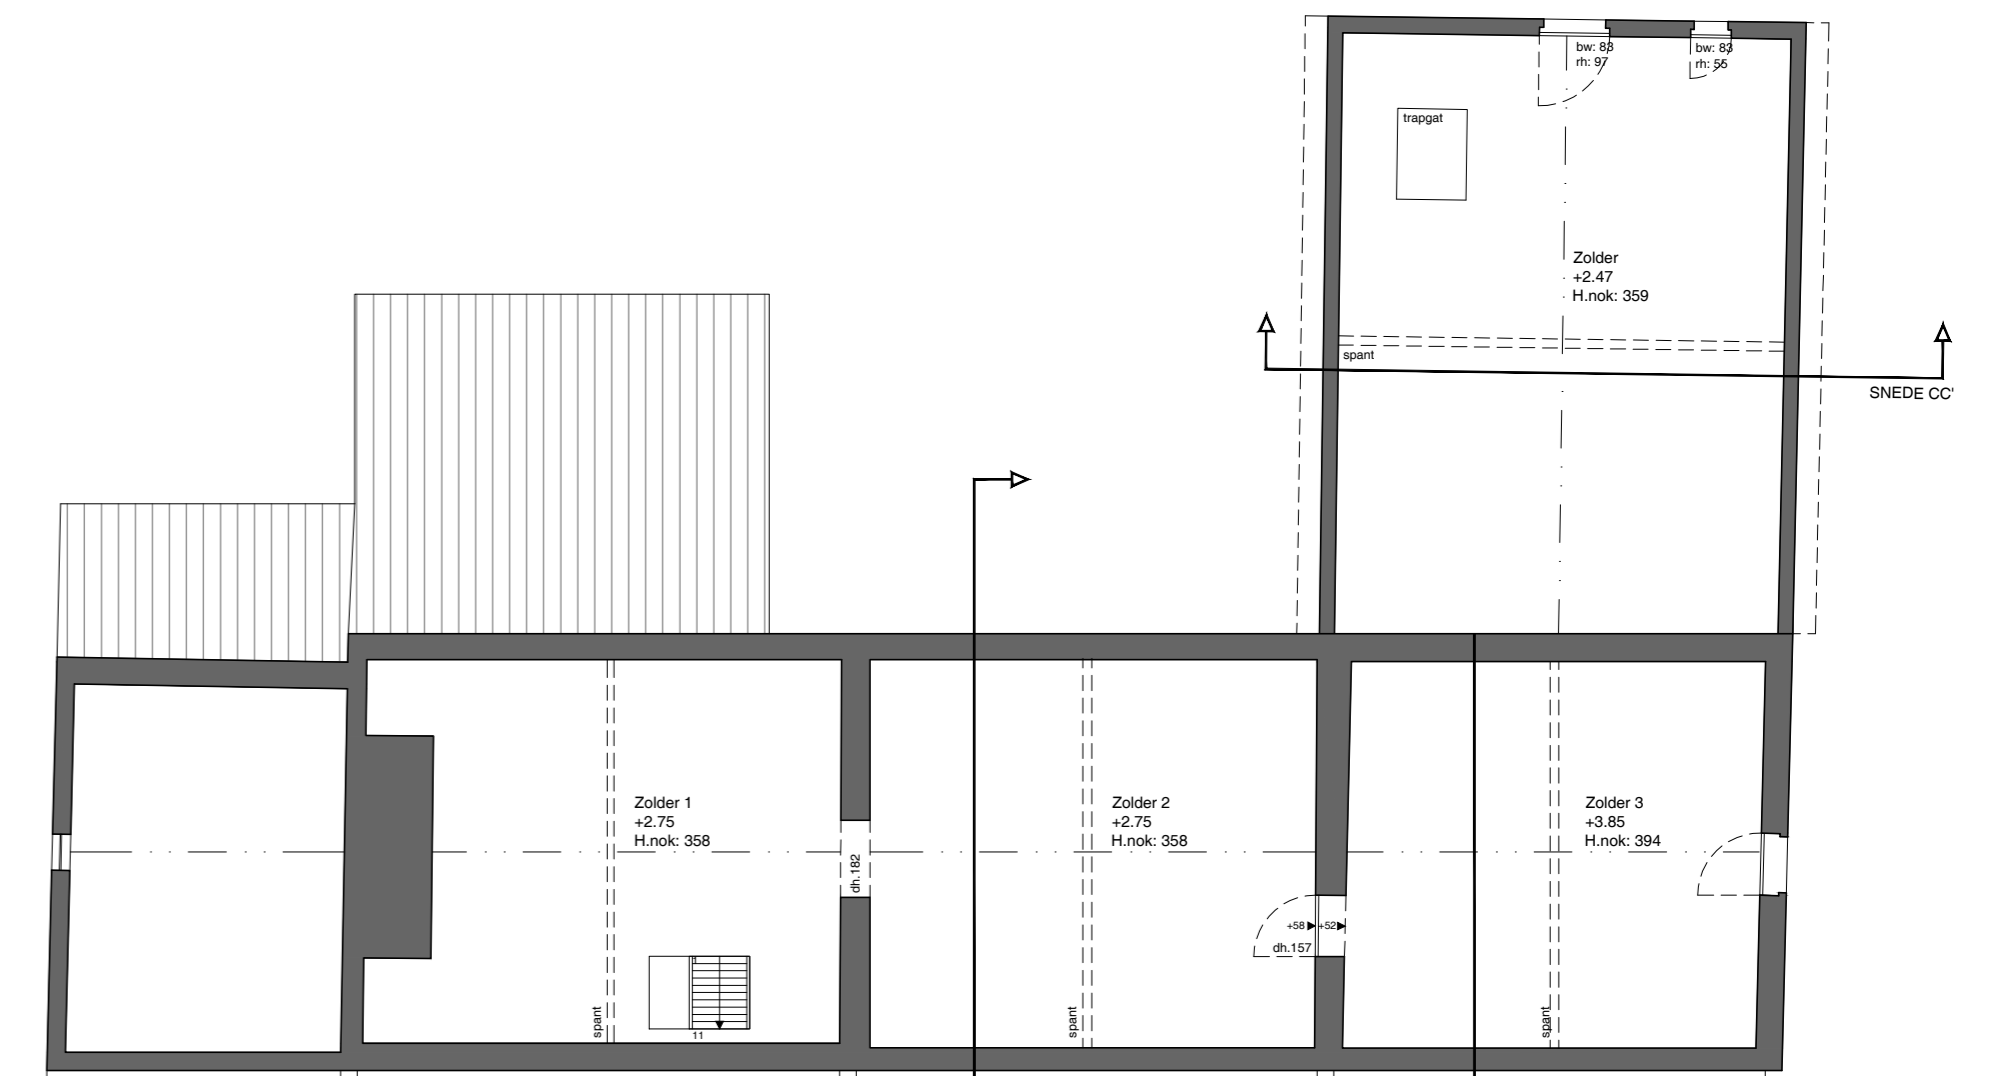


VERDIEPING

schaalat
0 100 200 300 400 500

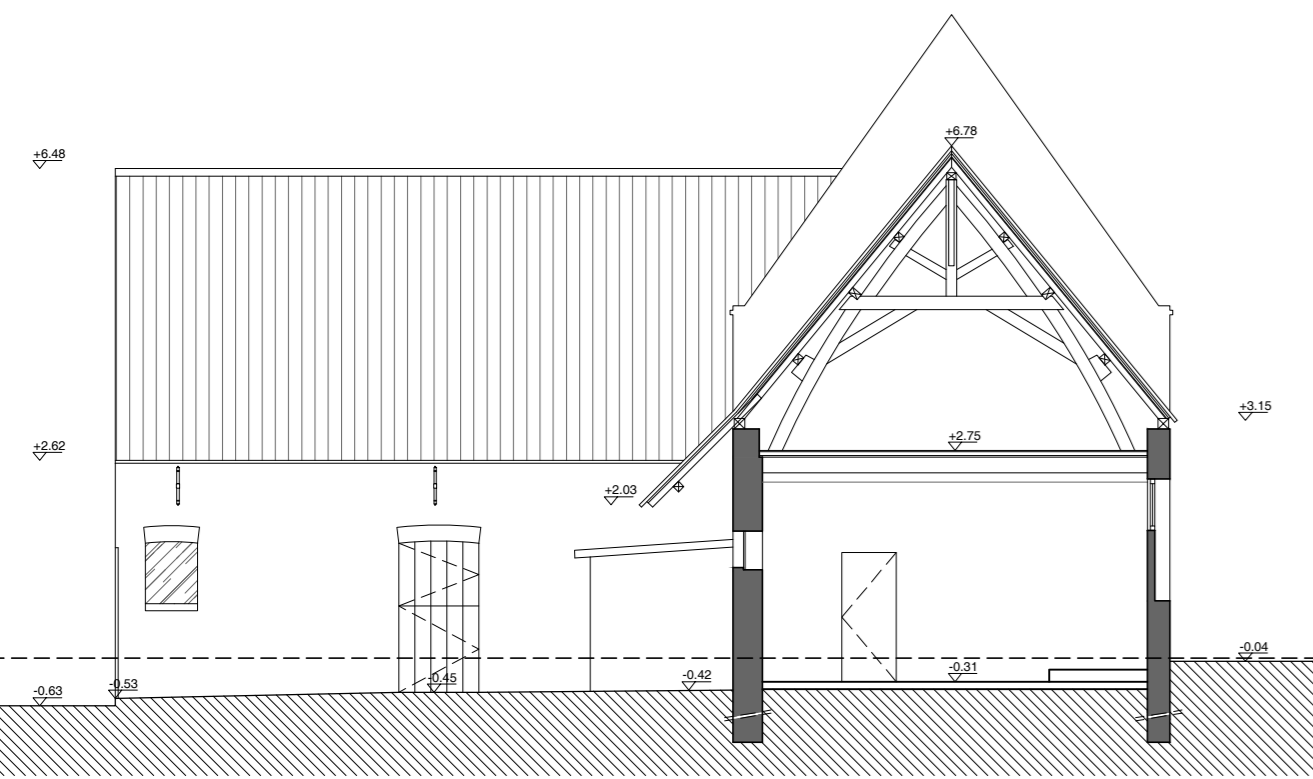


SNEDE AA'

schaalat
0 100 200 300 400 500 cm

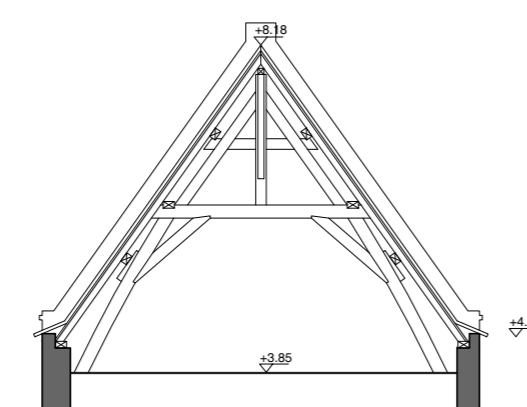


SNEDE BB'

schaalat
0 100 200 300 400 500 cm

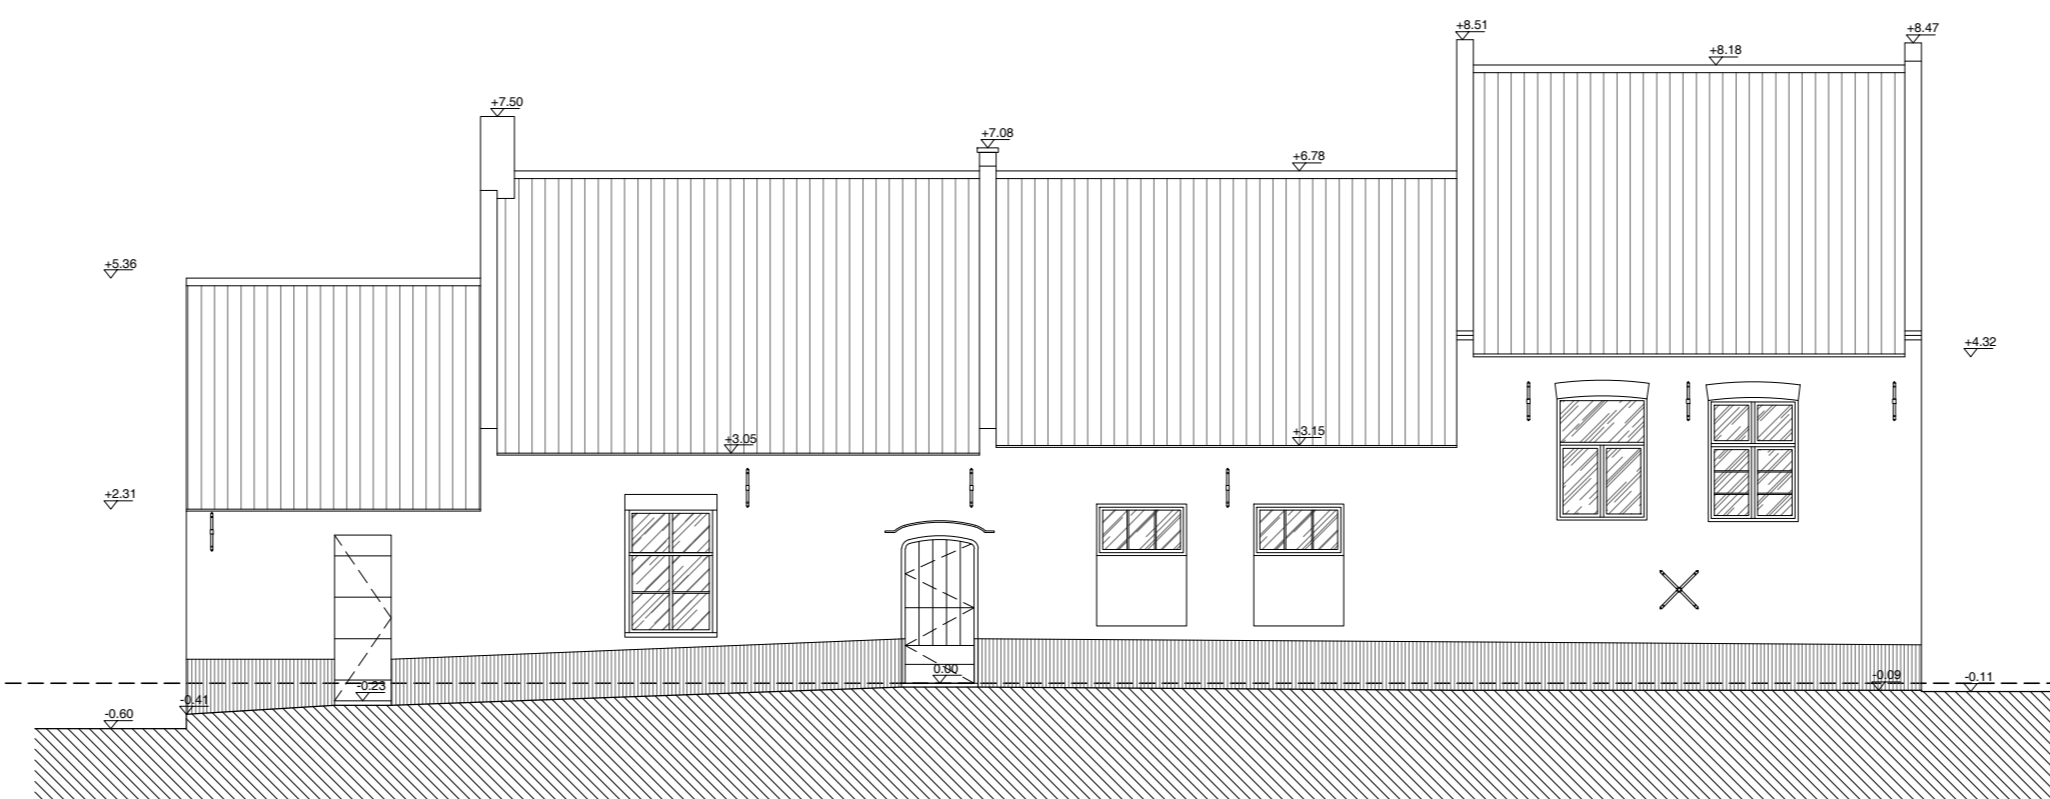


VOORGEVEL

schaalat
0 100 200 300 400 500 cm

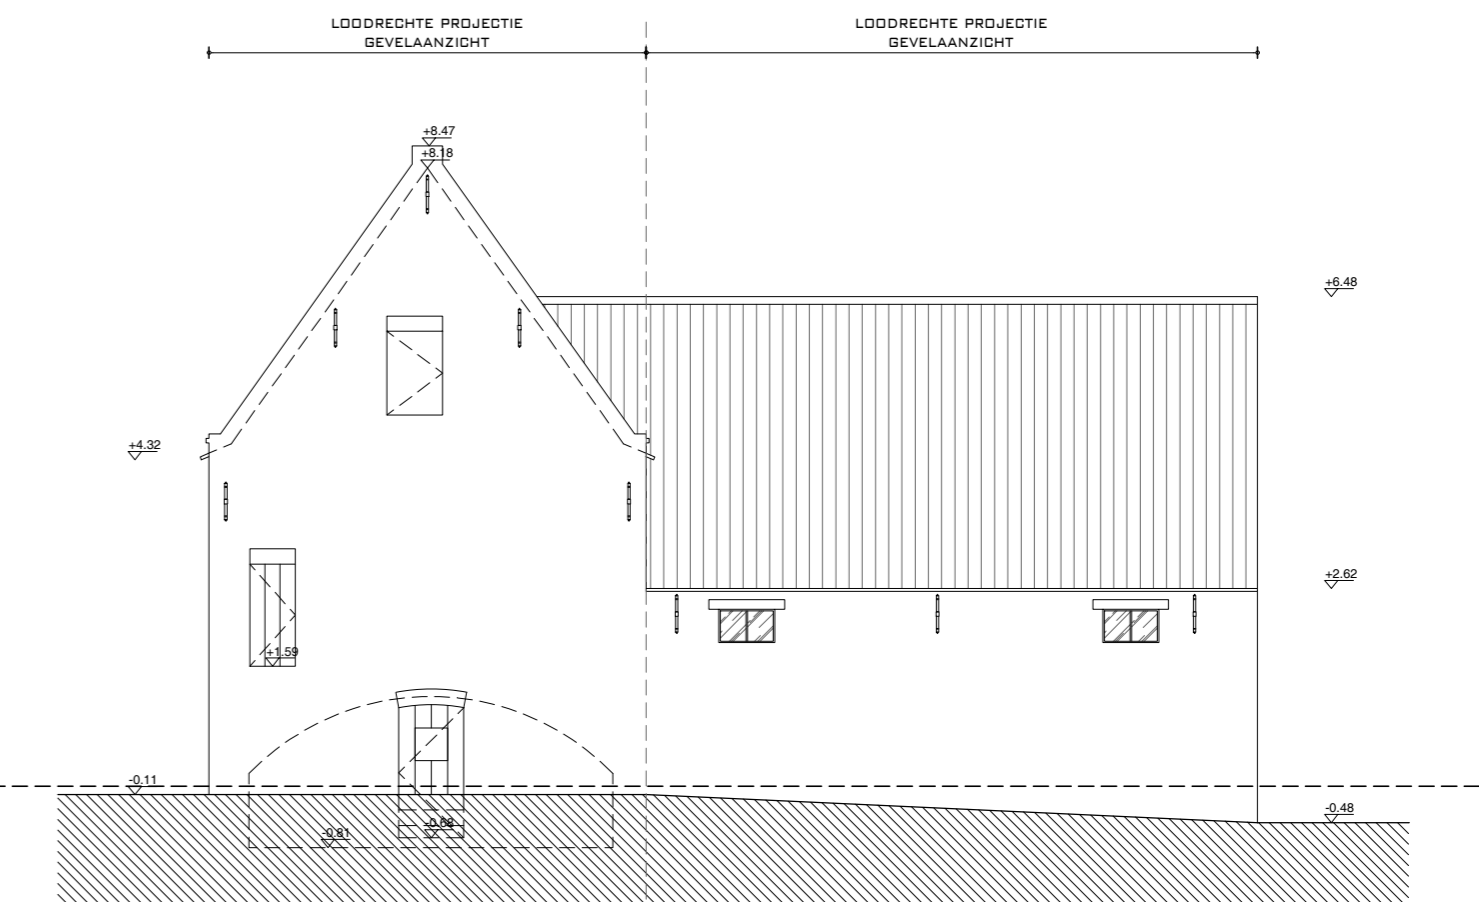


RECHTER ZIJGEVEL

schaalat
0 100 200 300 400 500 cm

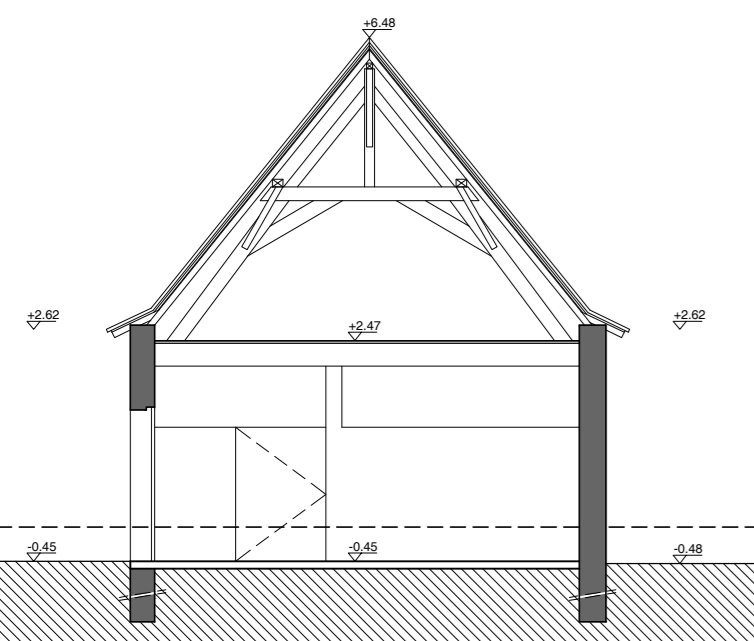


SNEDE CC'

schaalat
0 100 200 300 400 500 cm

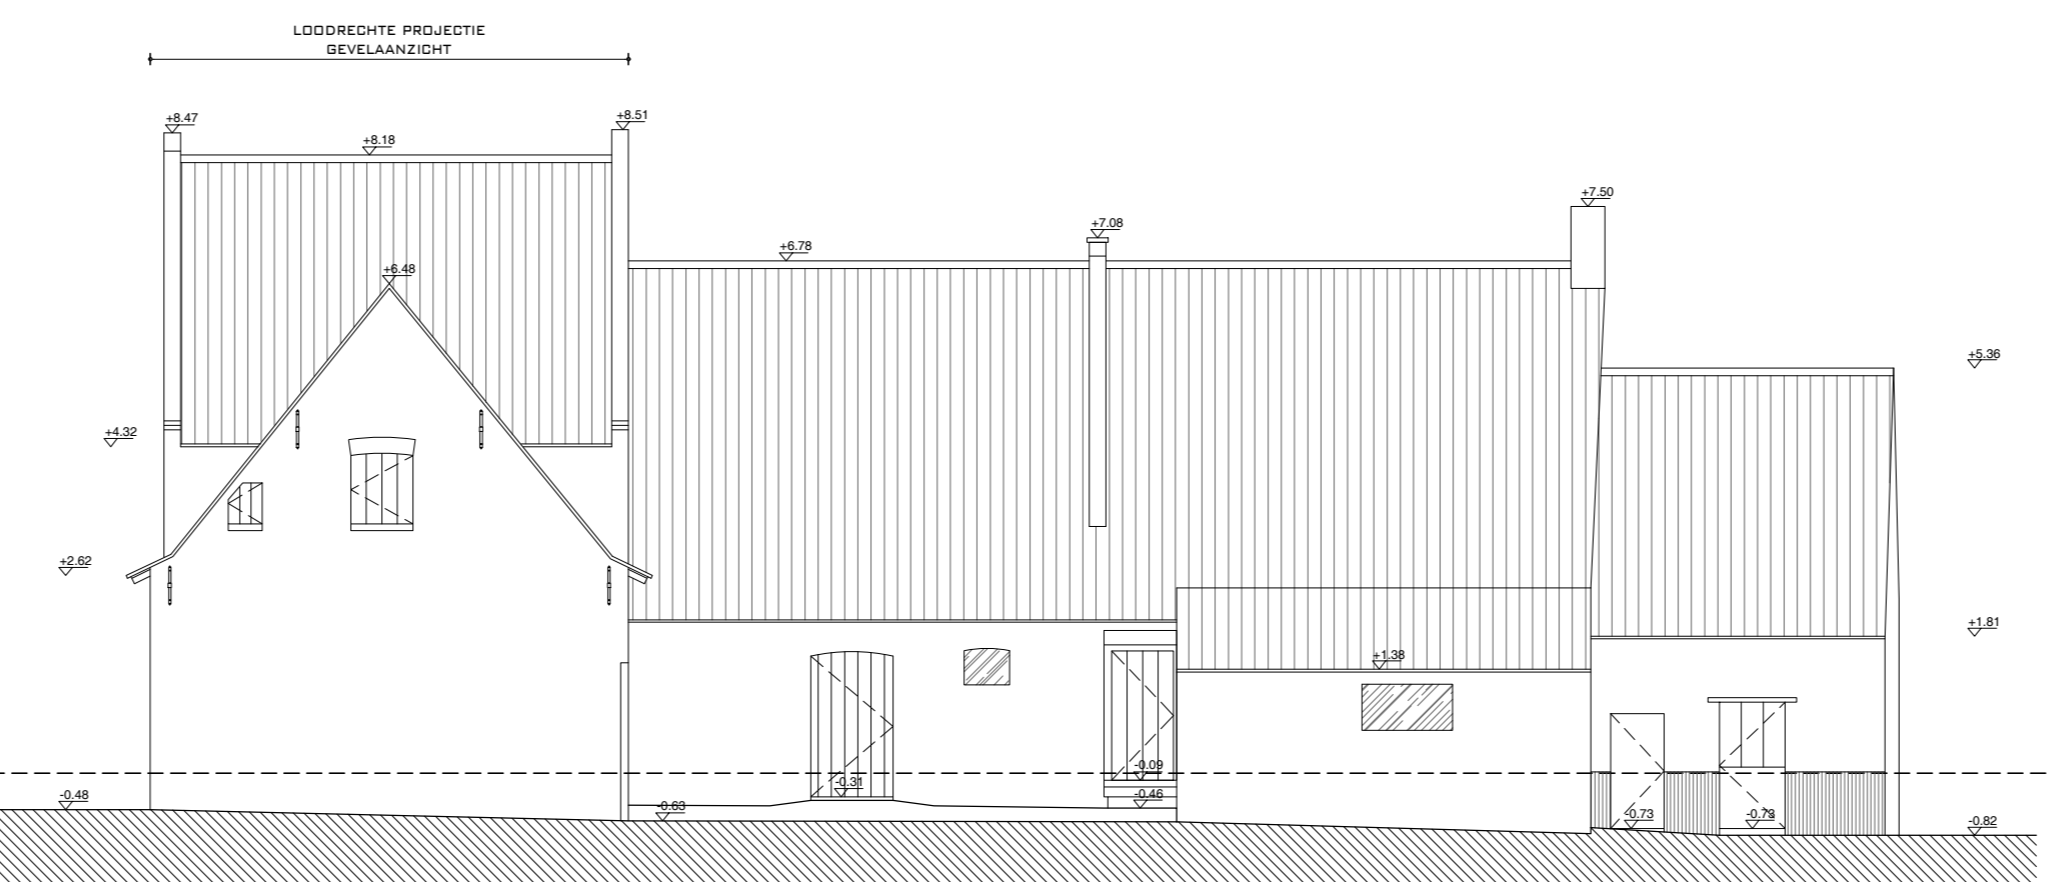

ACHTERGEVEL

schaalat
0 100 200 300 400 500 cm

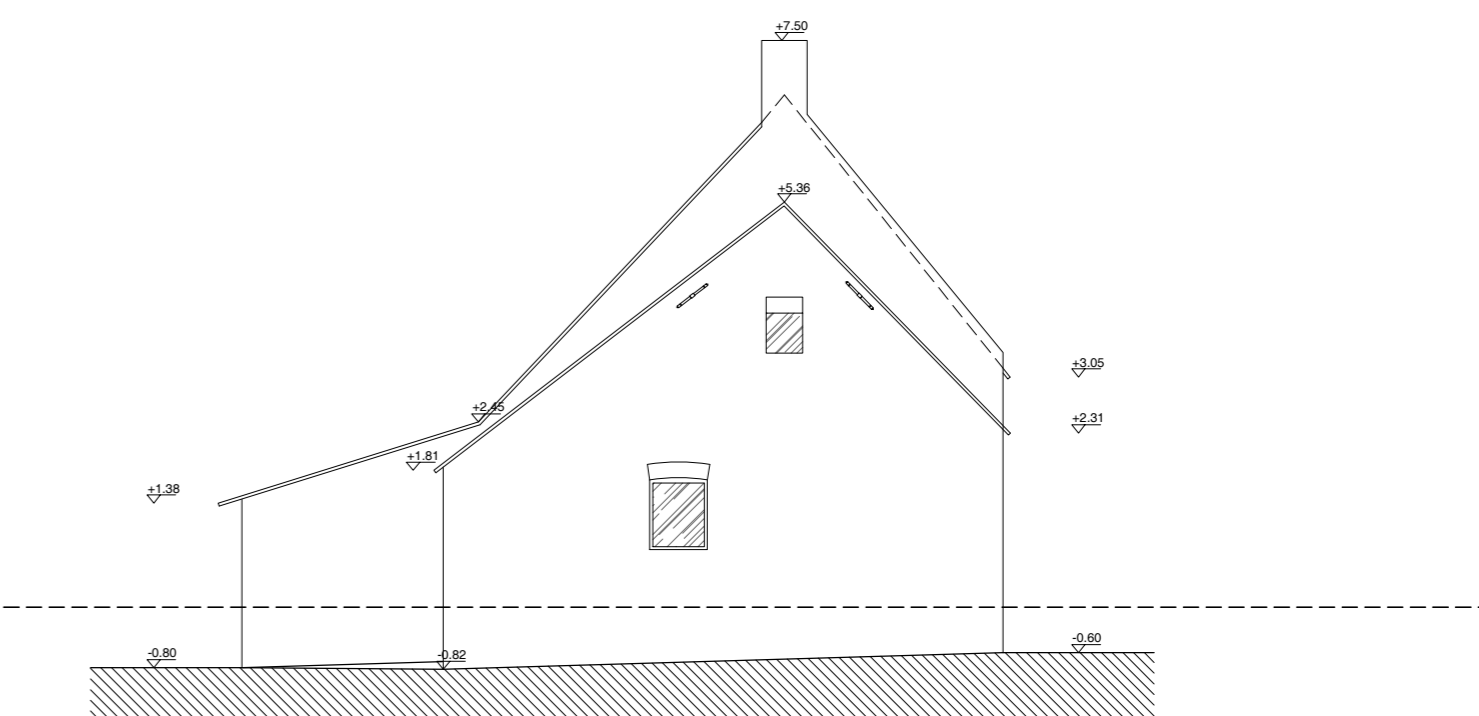

LINKER ZIJGEVEL

schaalat
0 100 200 300 400 500 cm