



GELIJKVLOERS
 schaalstaf
 0 100 200 300 400 500 cm

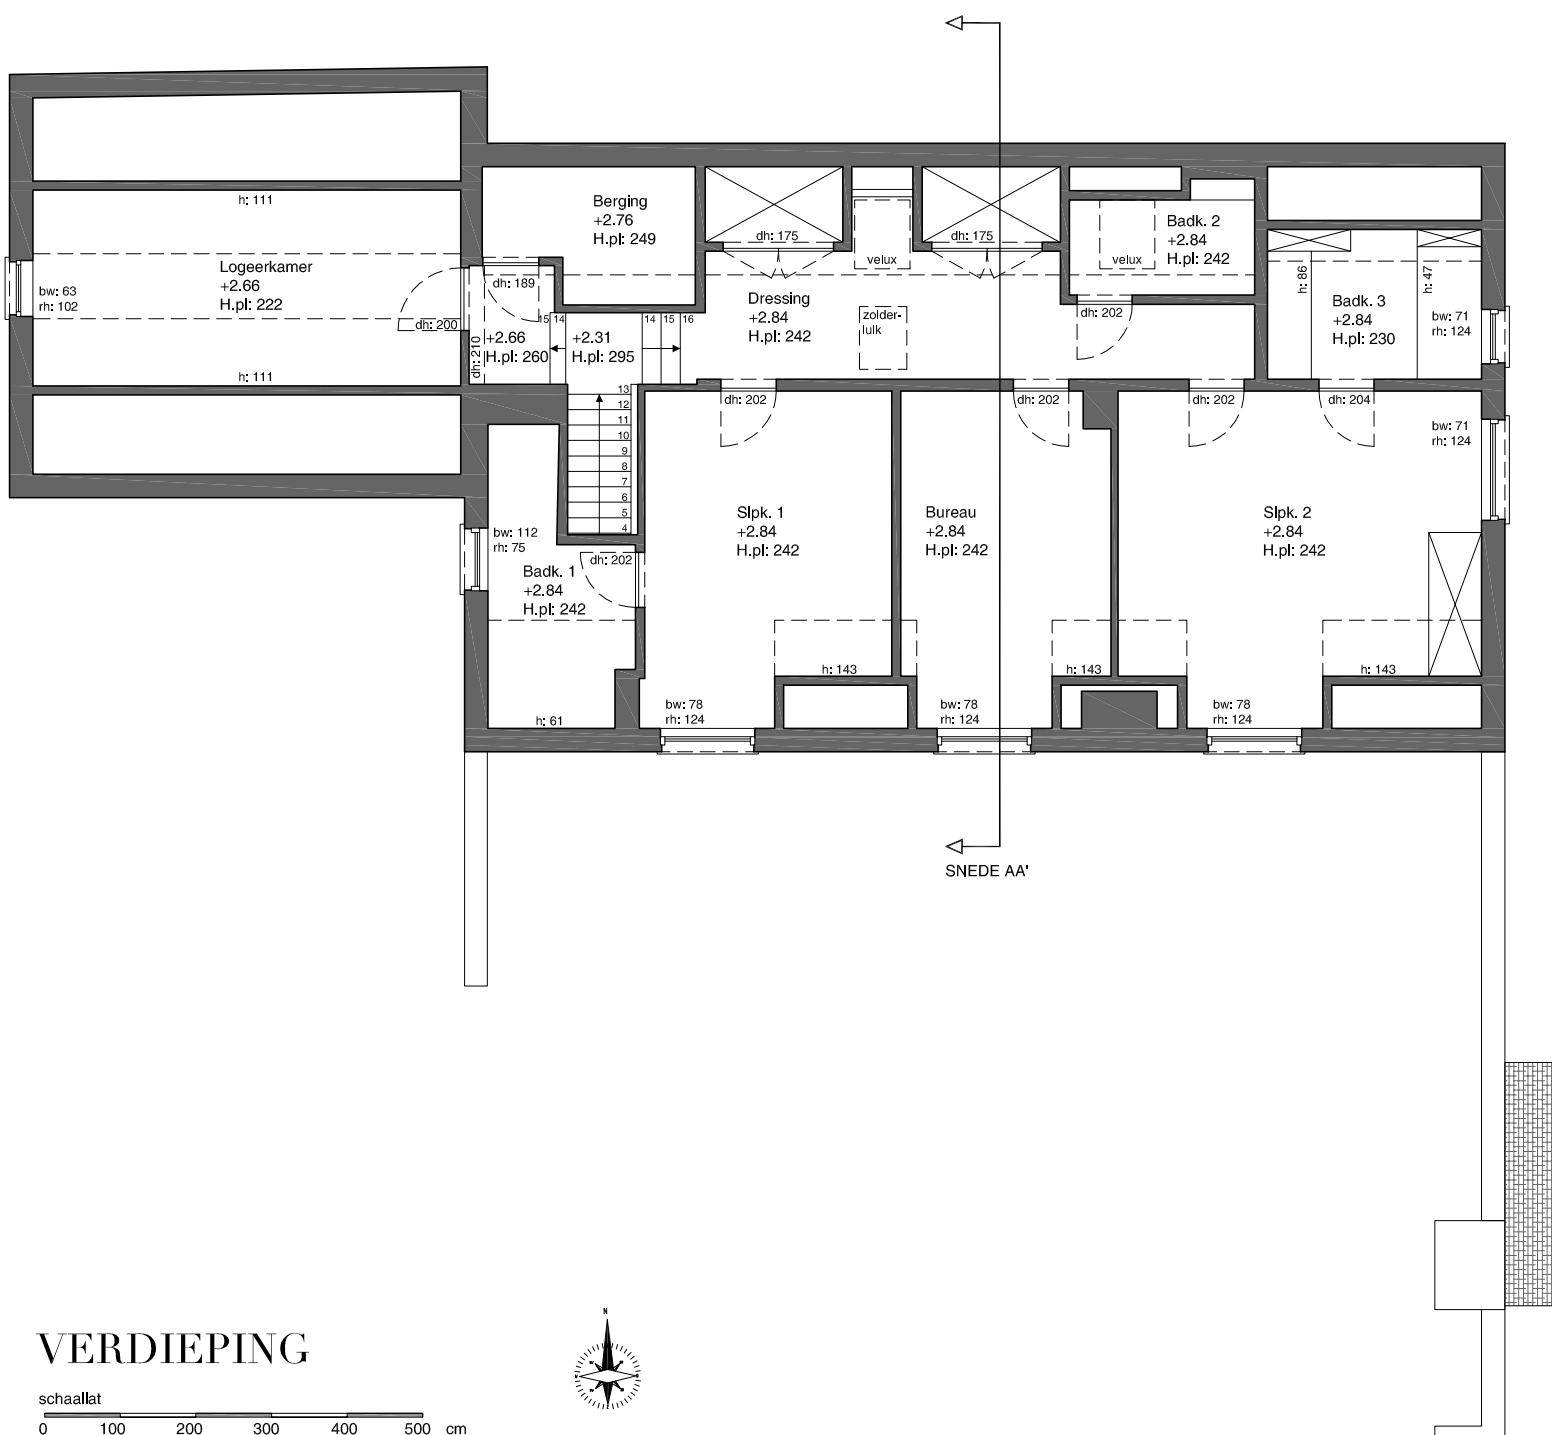


VERDIEPING
 schaalstaf
 0 100 200 300 400 500 cm

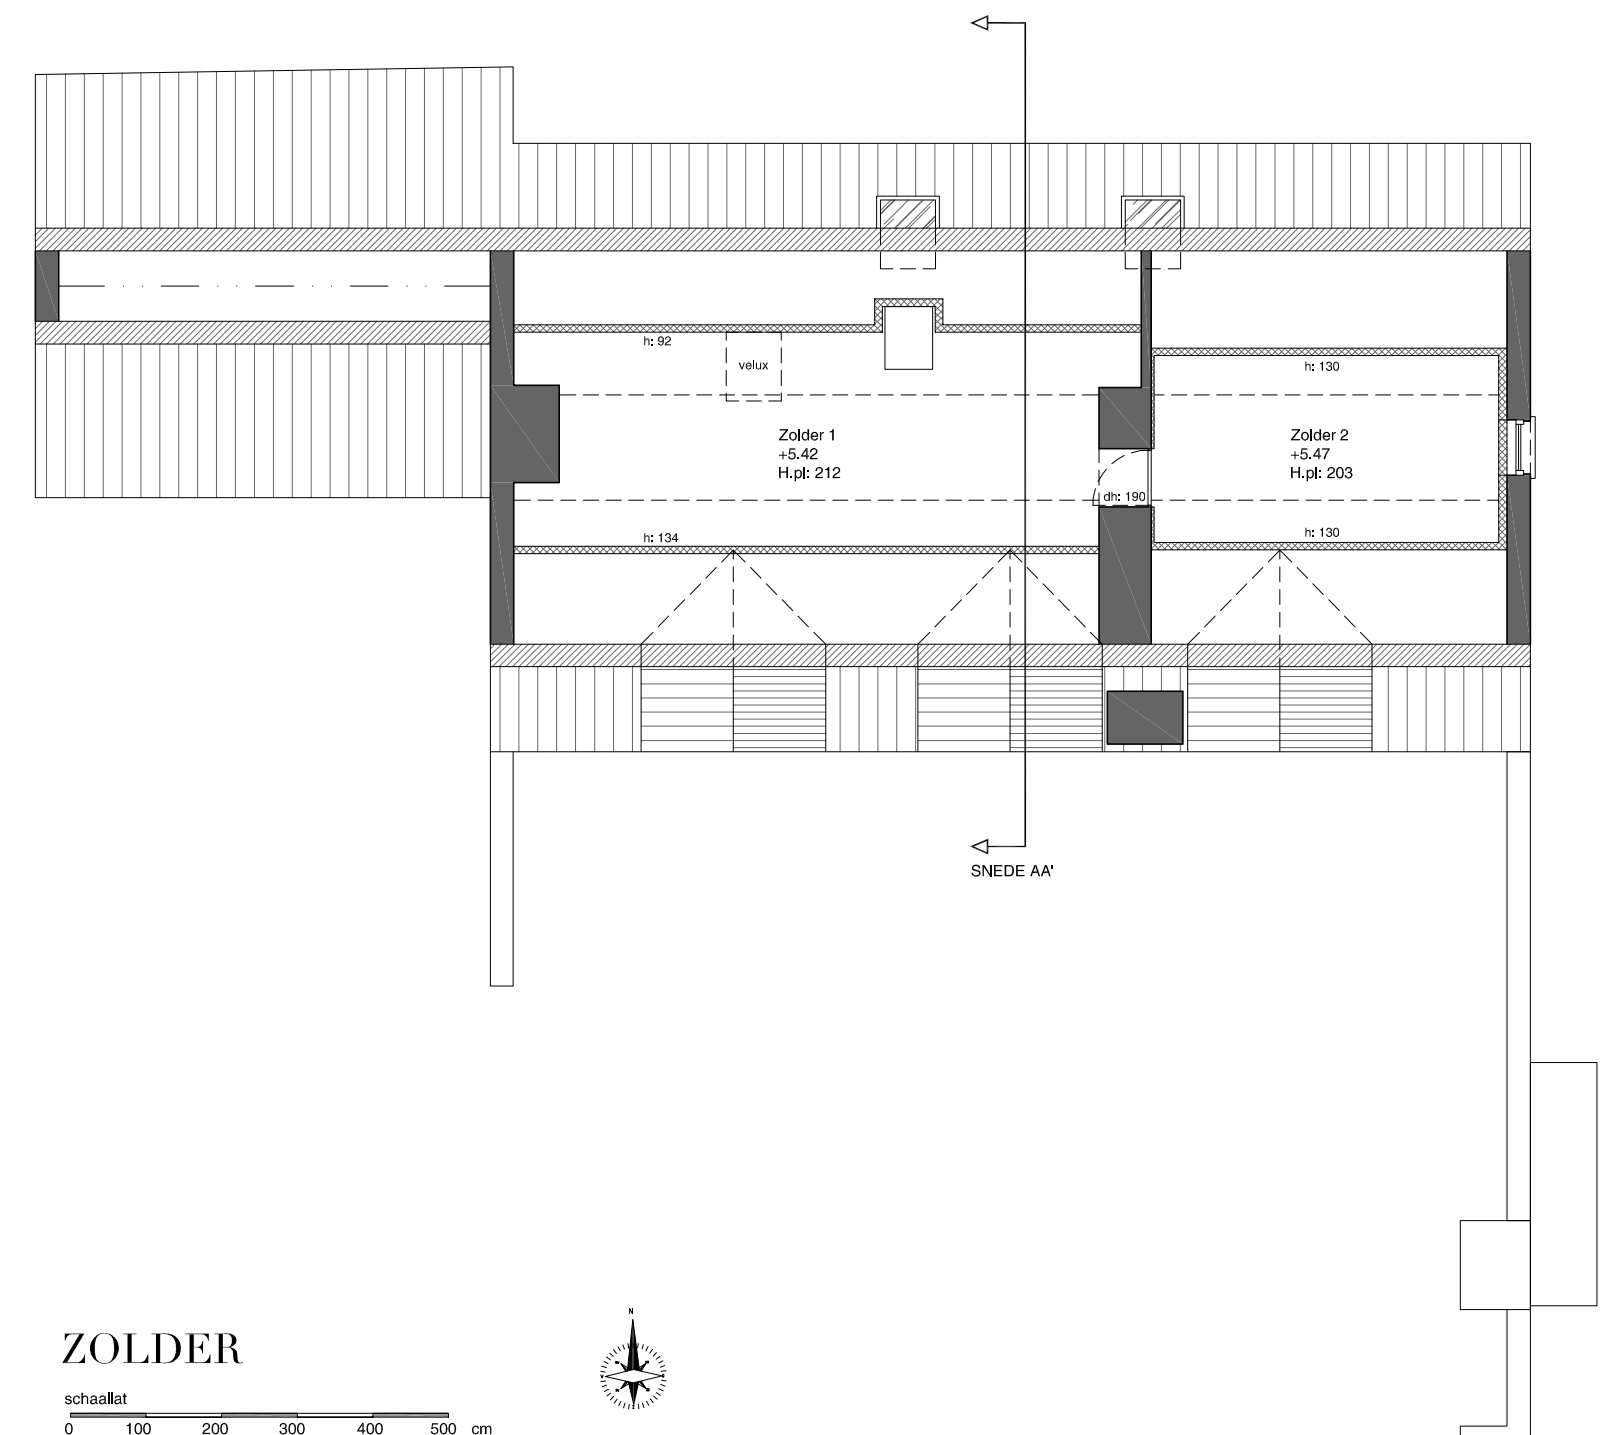


ZOLDER
 schaalstaf
 0 100 200 300 400 500 cm




VOORGEVEL
 schaalstaf
 0 100 200 300 400 500 cm

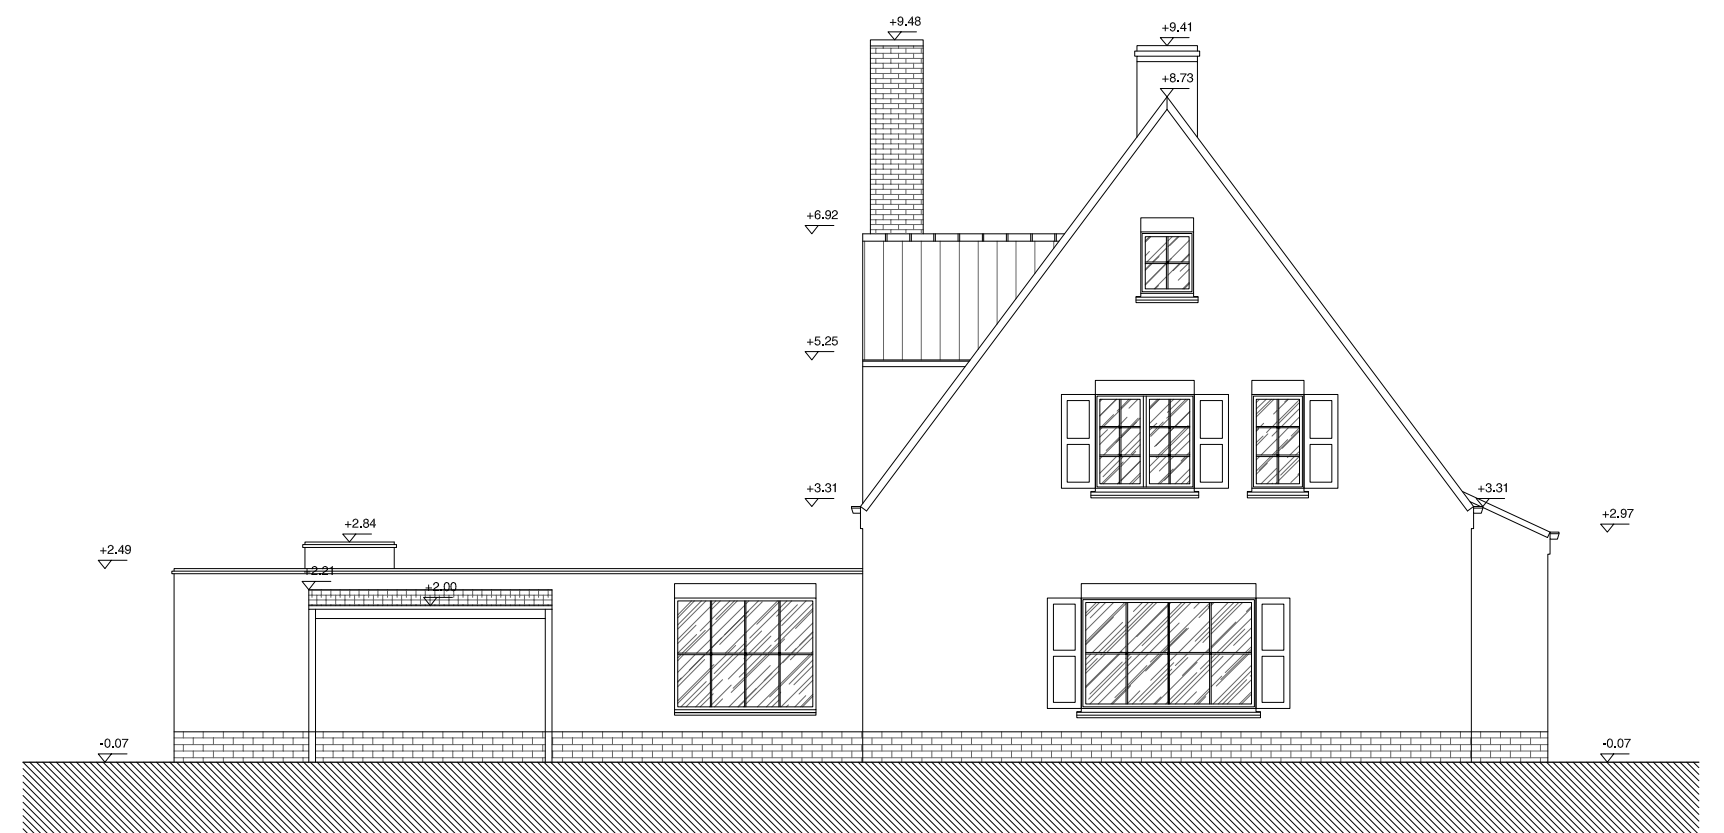


RECHTER ZIJGEVEL
 schaalstaf
 0 100 200 300 400 500 cm

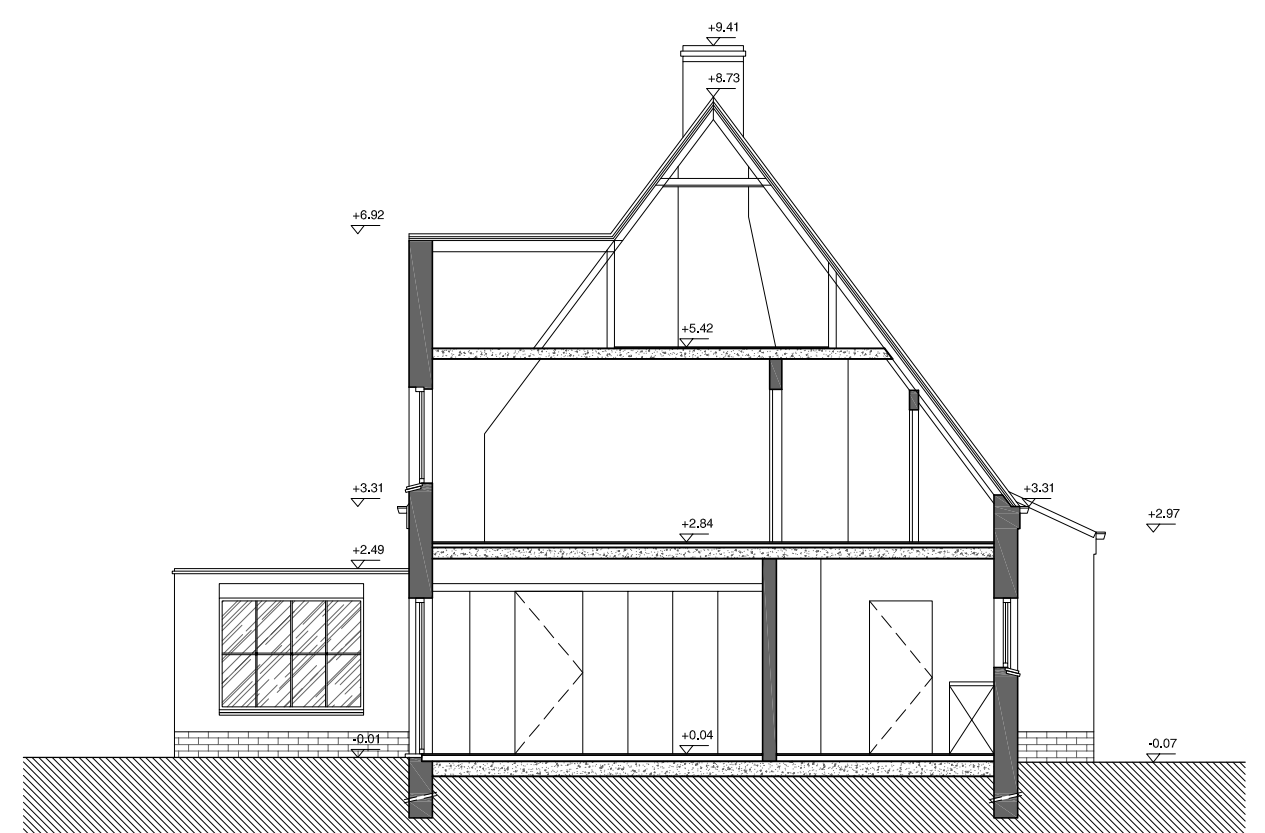

SNEDE AA'
 schaalstaf
 0 100 200 300 400 500 cm

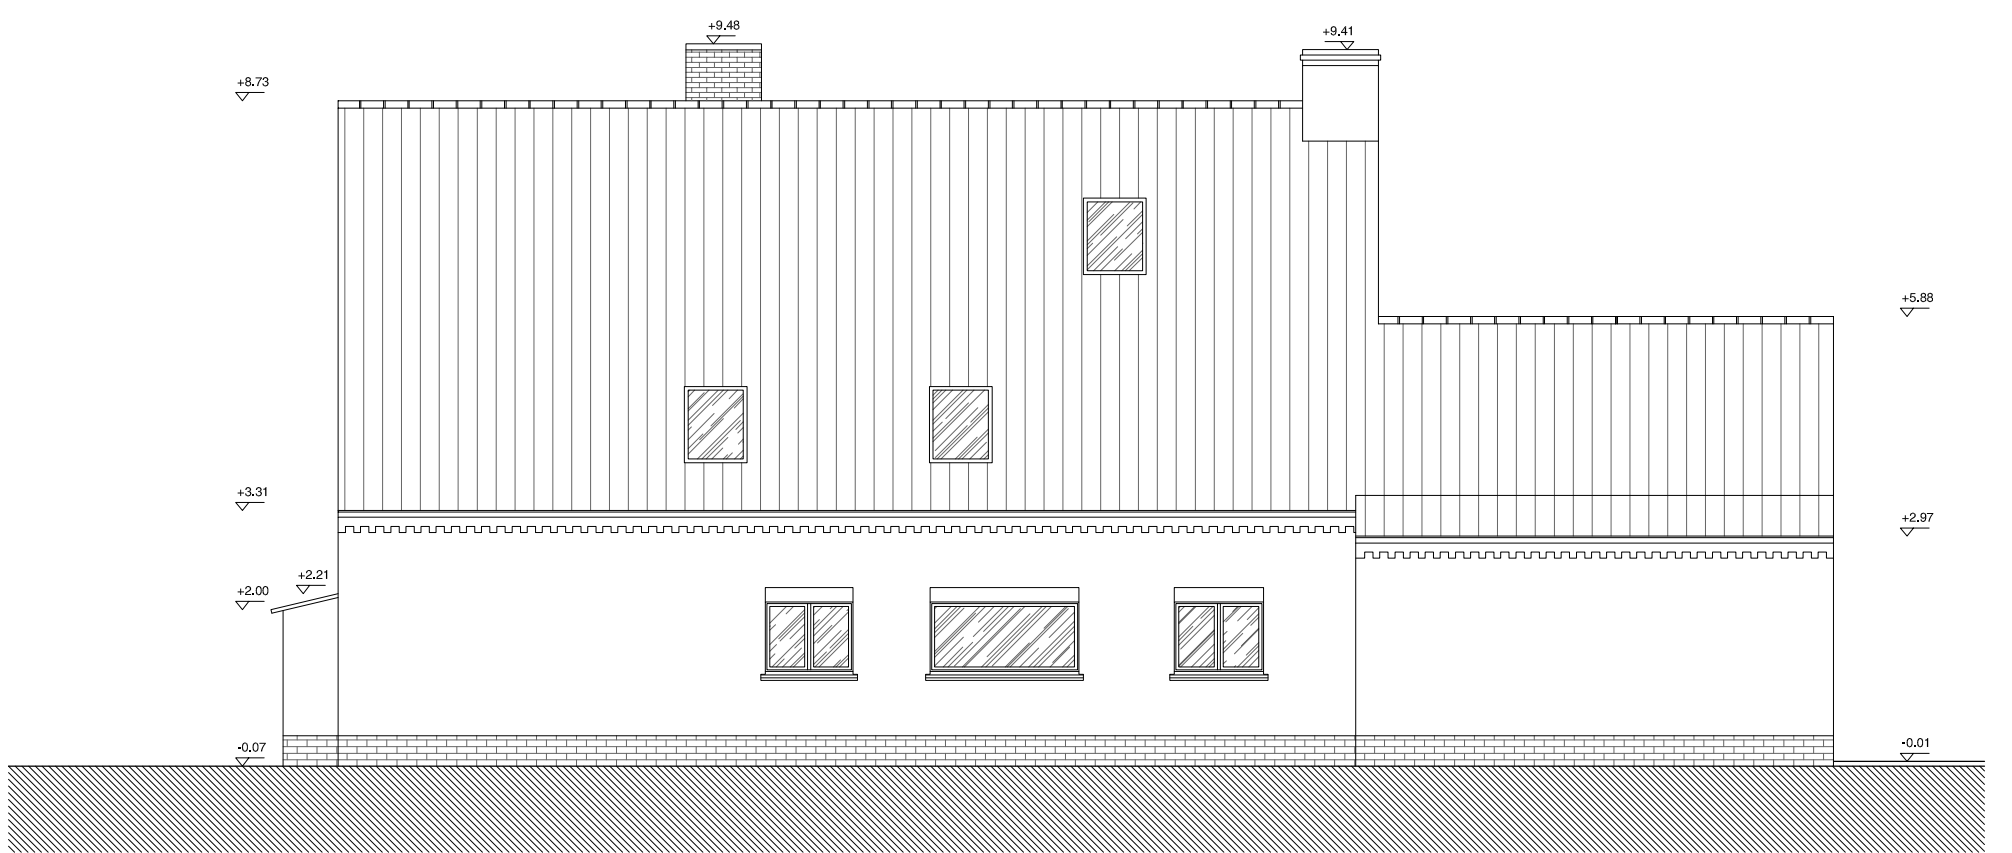

ACHTERGEVEL
 schaalstaf
 0 100 200 300 400 500 cm

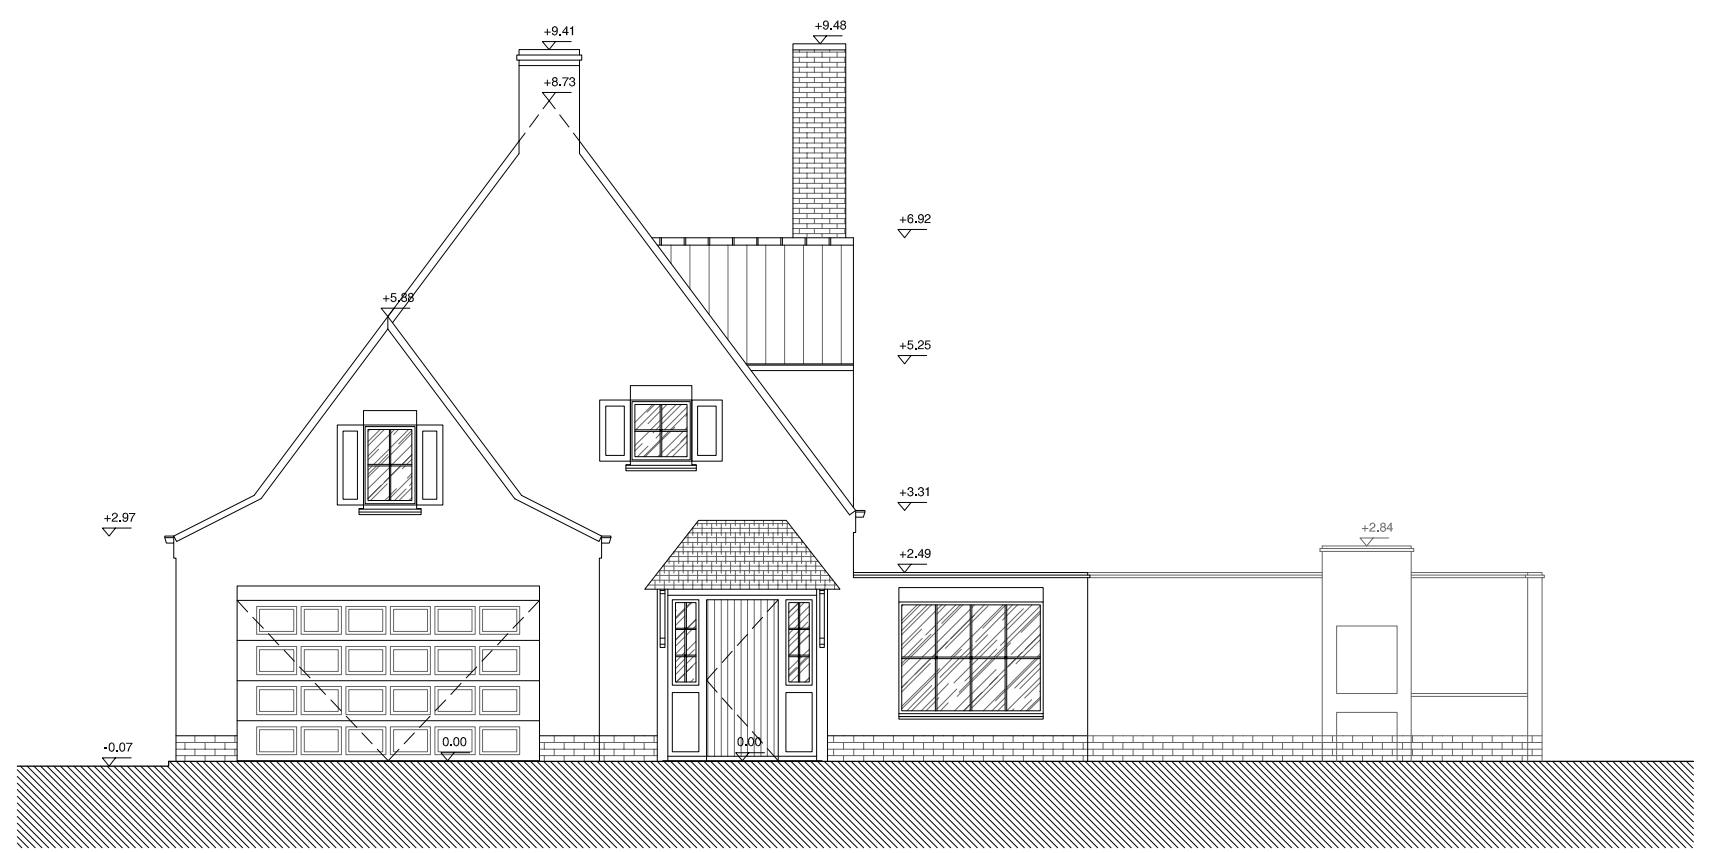

LINKER ZIJGEVEL
 schaalstaf
 0 100 200 300 400 500 cm