




KELDER
 schaalat
 0 100 200 300 400 500 cm

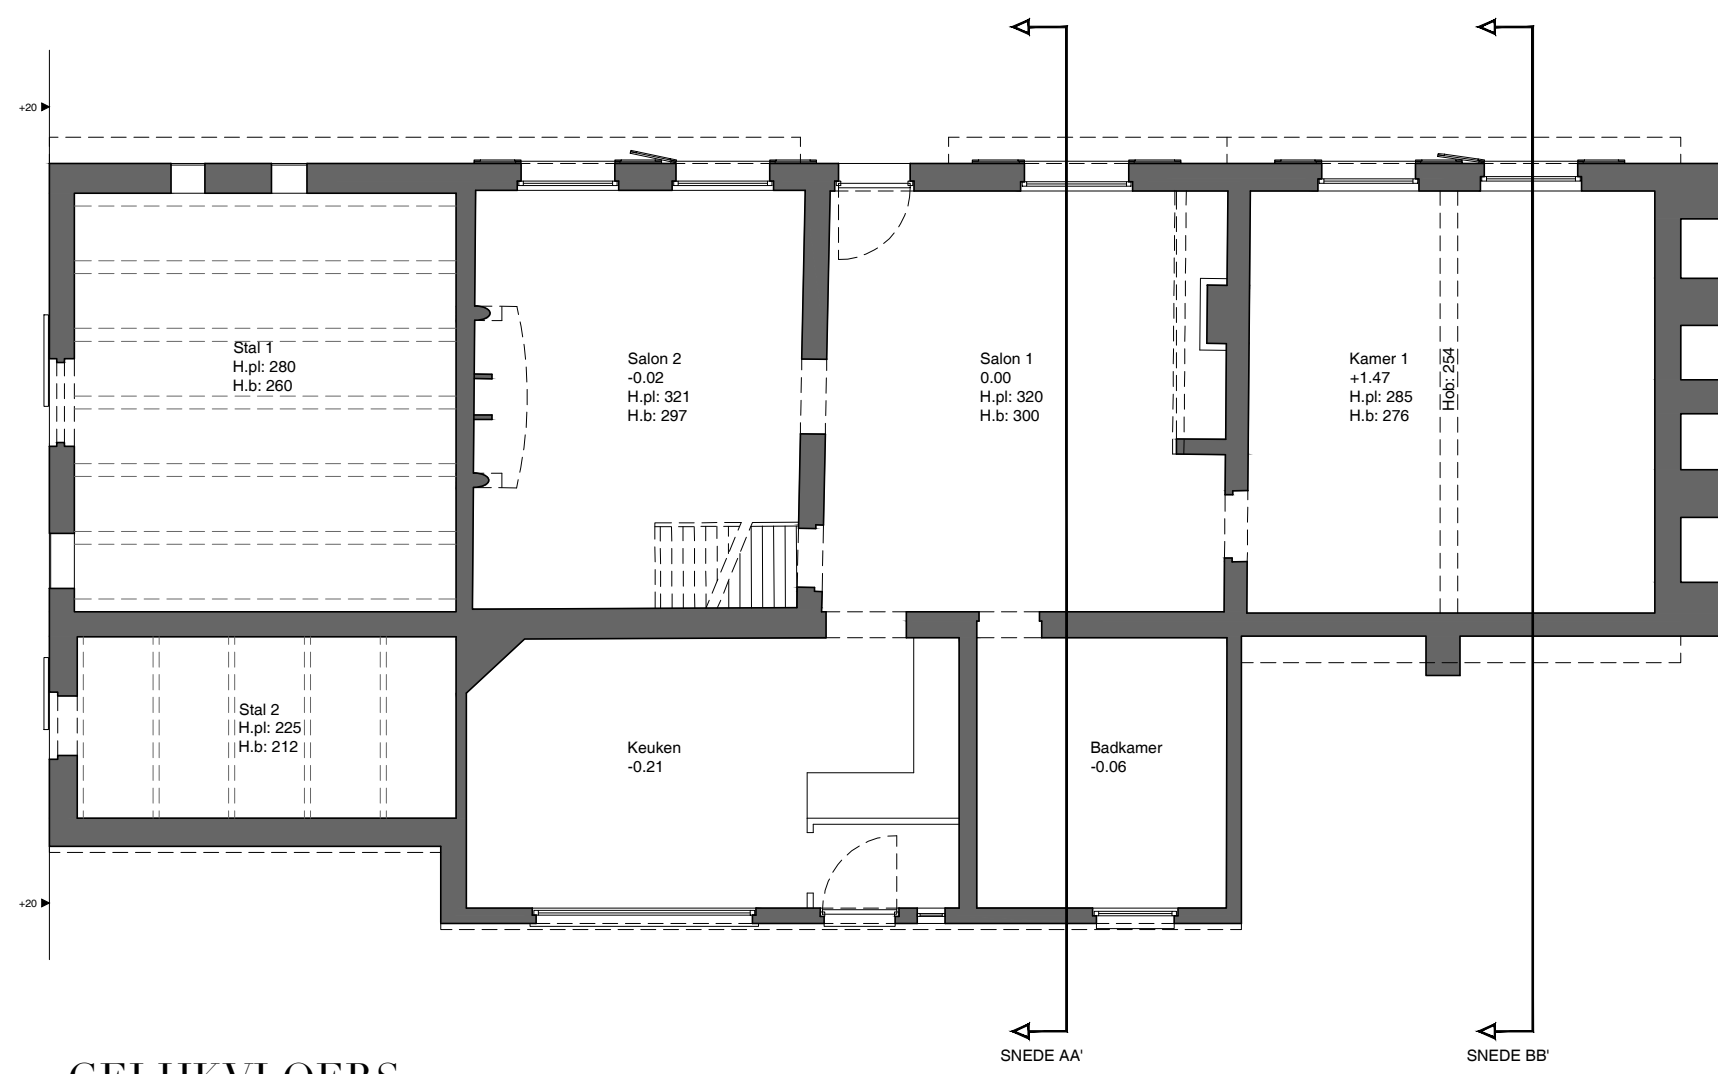


GELIJKVLOERS
 schaalat
 0 100 200 300 400 500 cm

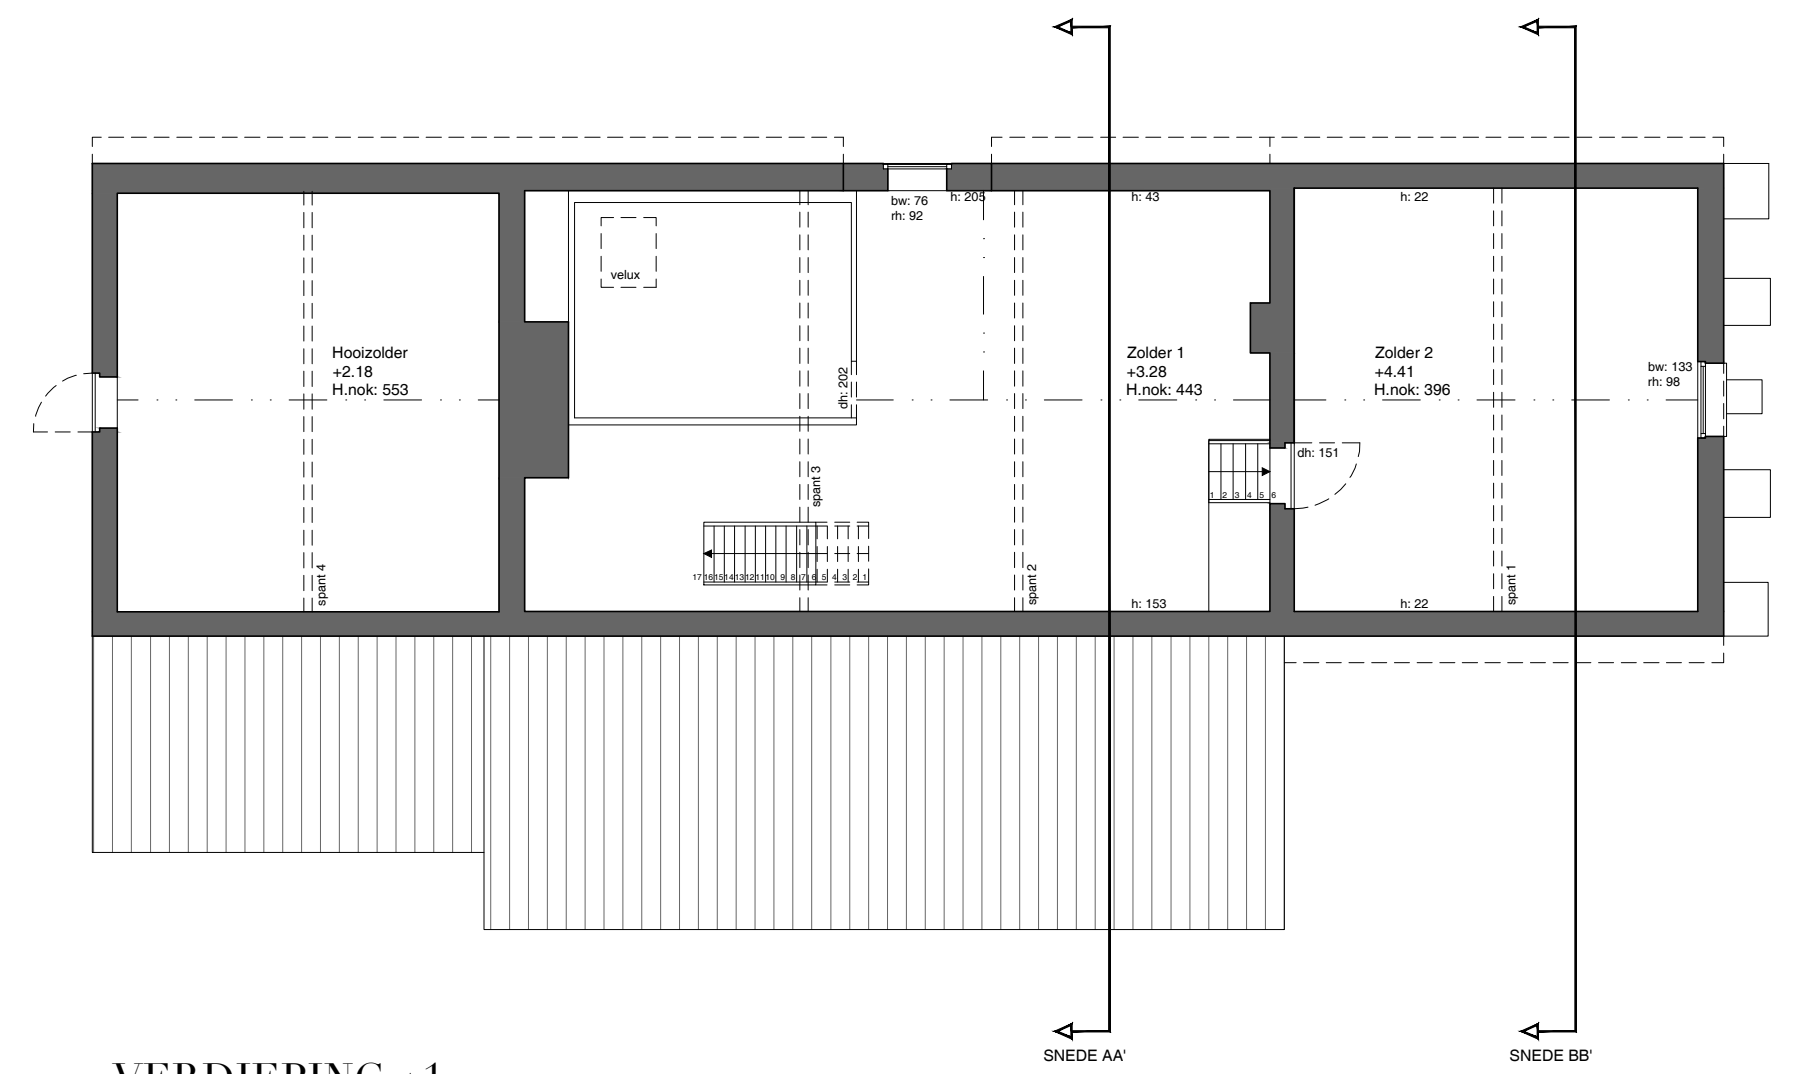


VERDIEPING +1
 schaalat
 0 100 200 300 400 500 cm

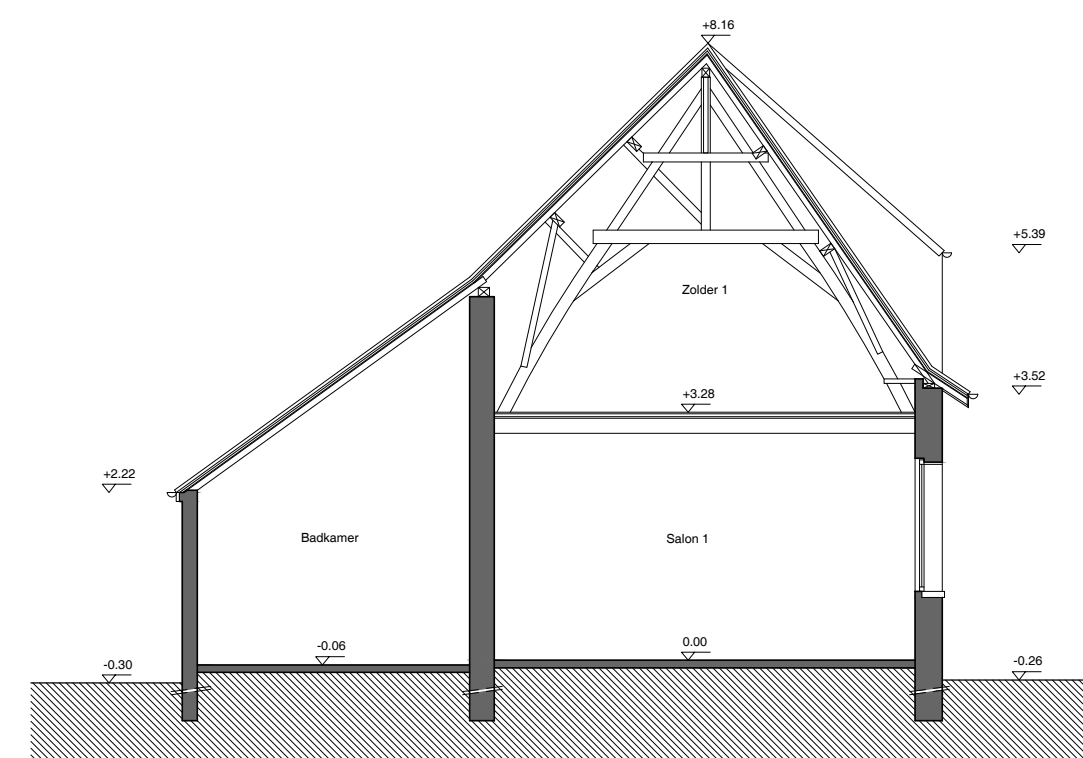


SNEDE AA'
 schaalat
 0 100 200 300 400 500 cm

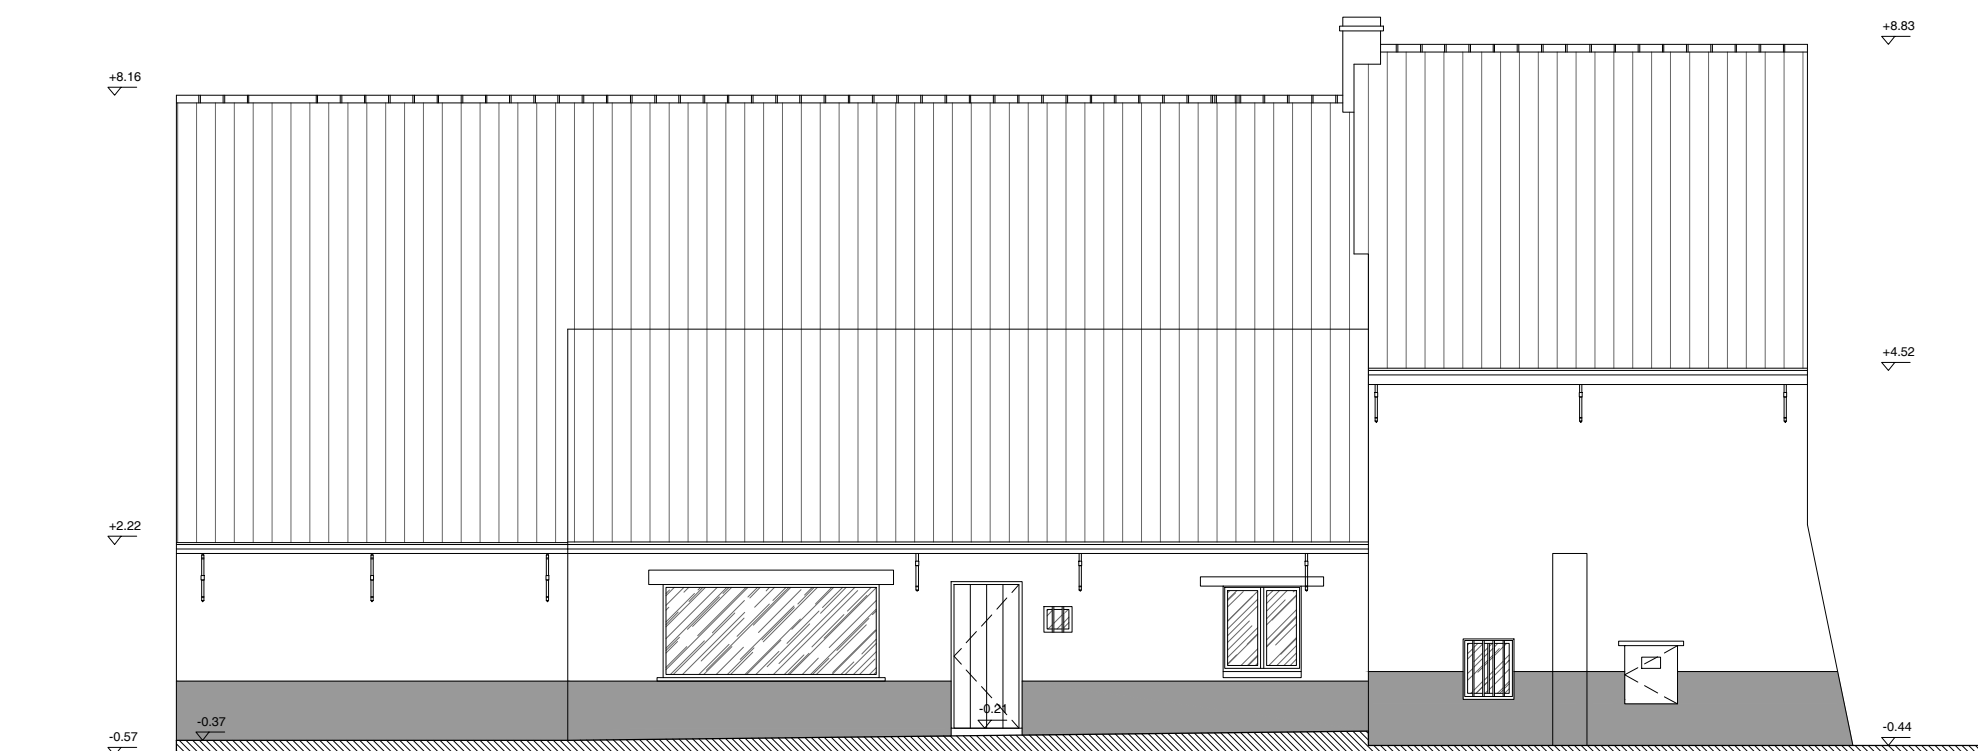

ACHTERGEVEL
 schaalat
 0 100 200 300 400 500 cm

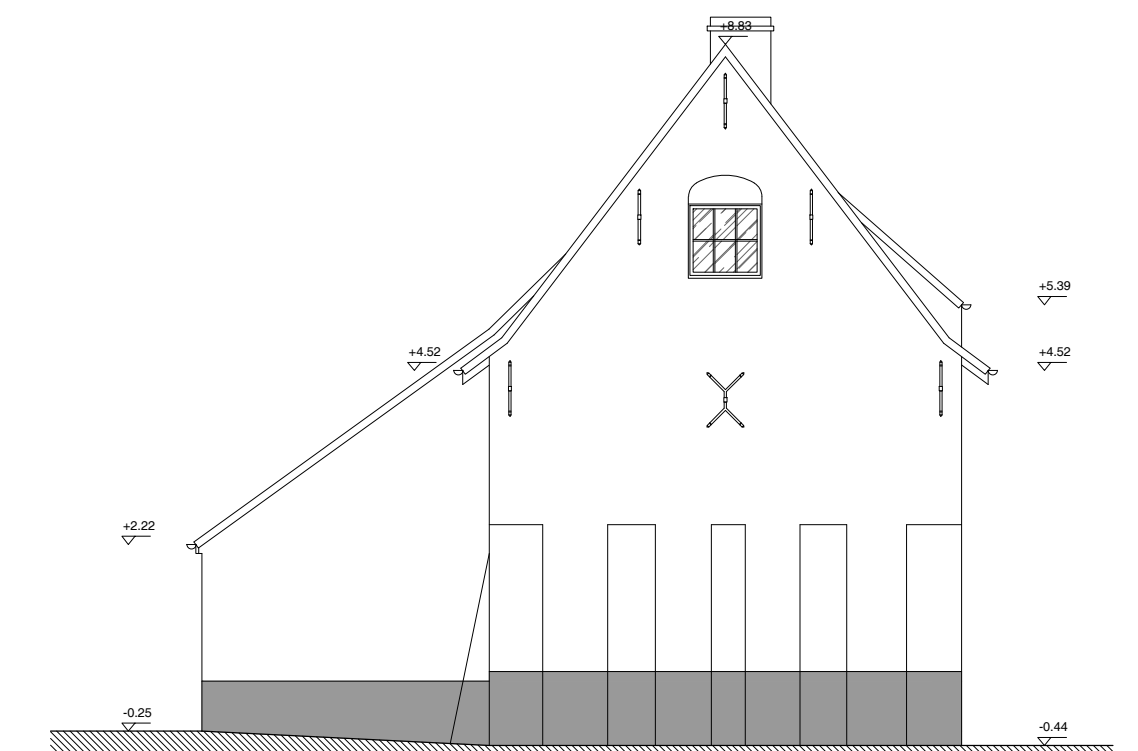


LINKER ZIJGEVEL
 schaalat
 0 100 200 300 400 500 cm

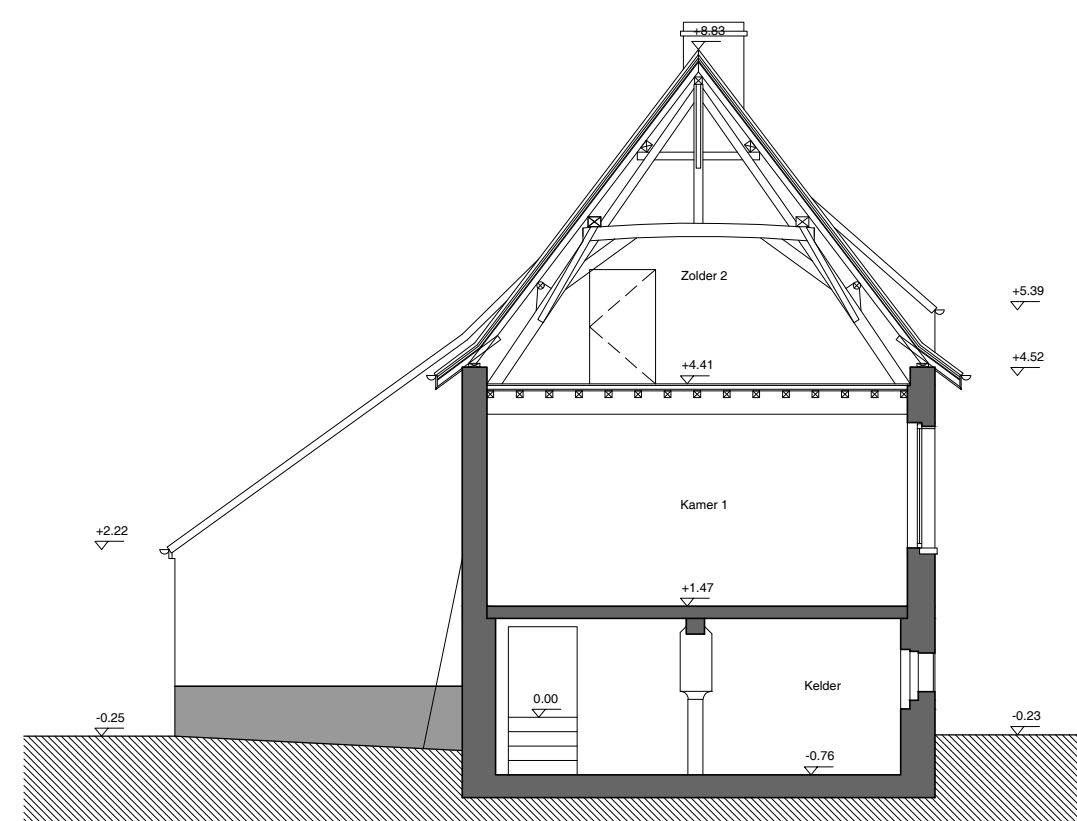

SNEDE BB'
 schaalat
 0 100 200 300 400 500 cm



VOORGEVEL
 schaalat
 0 100 200 300 400 500 cm

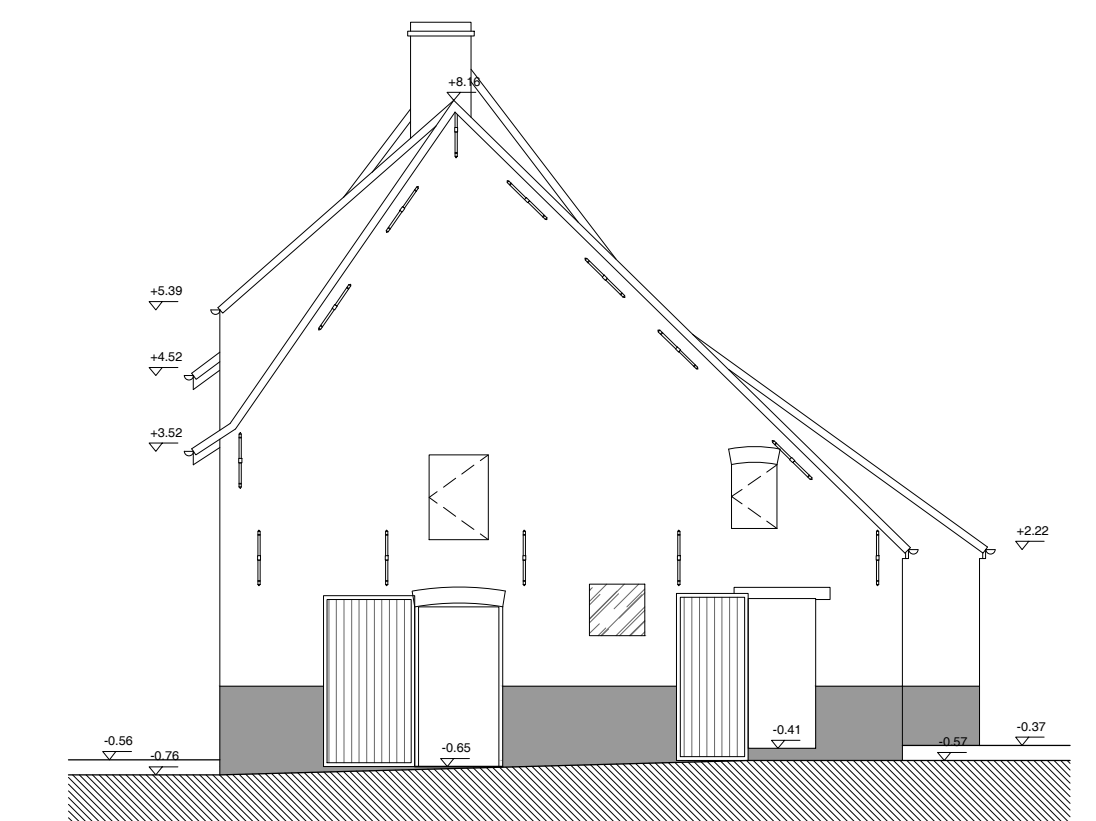

RECHTER ZIJGEVEL
 schaalat
 0 100 200 300 400 500 cm