



SNEDE 1

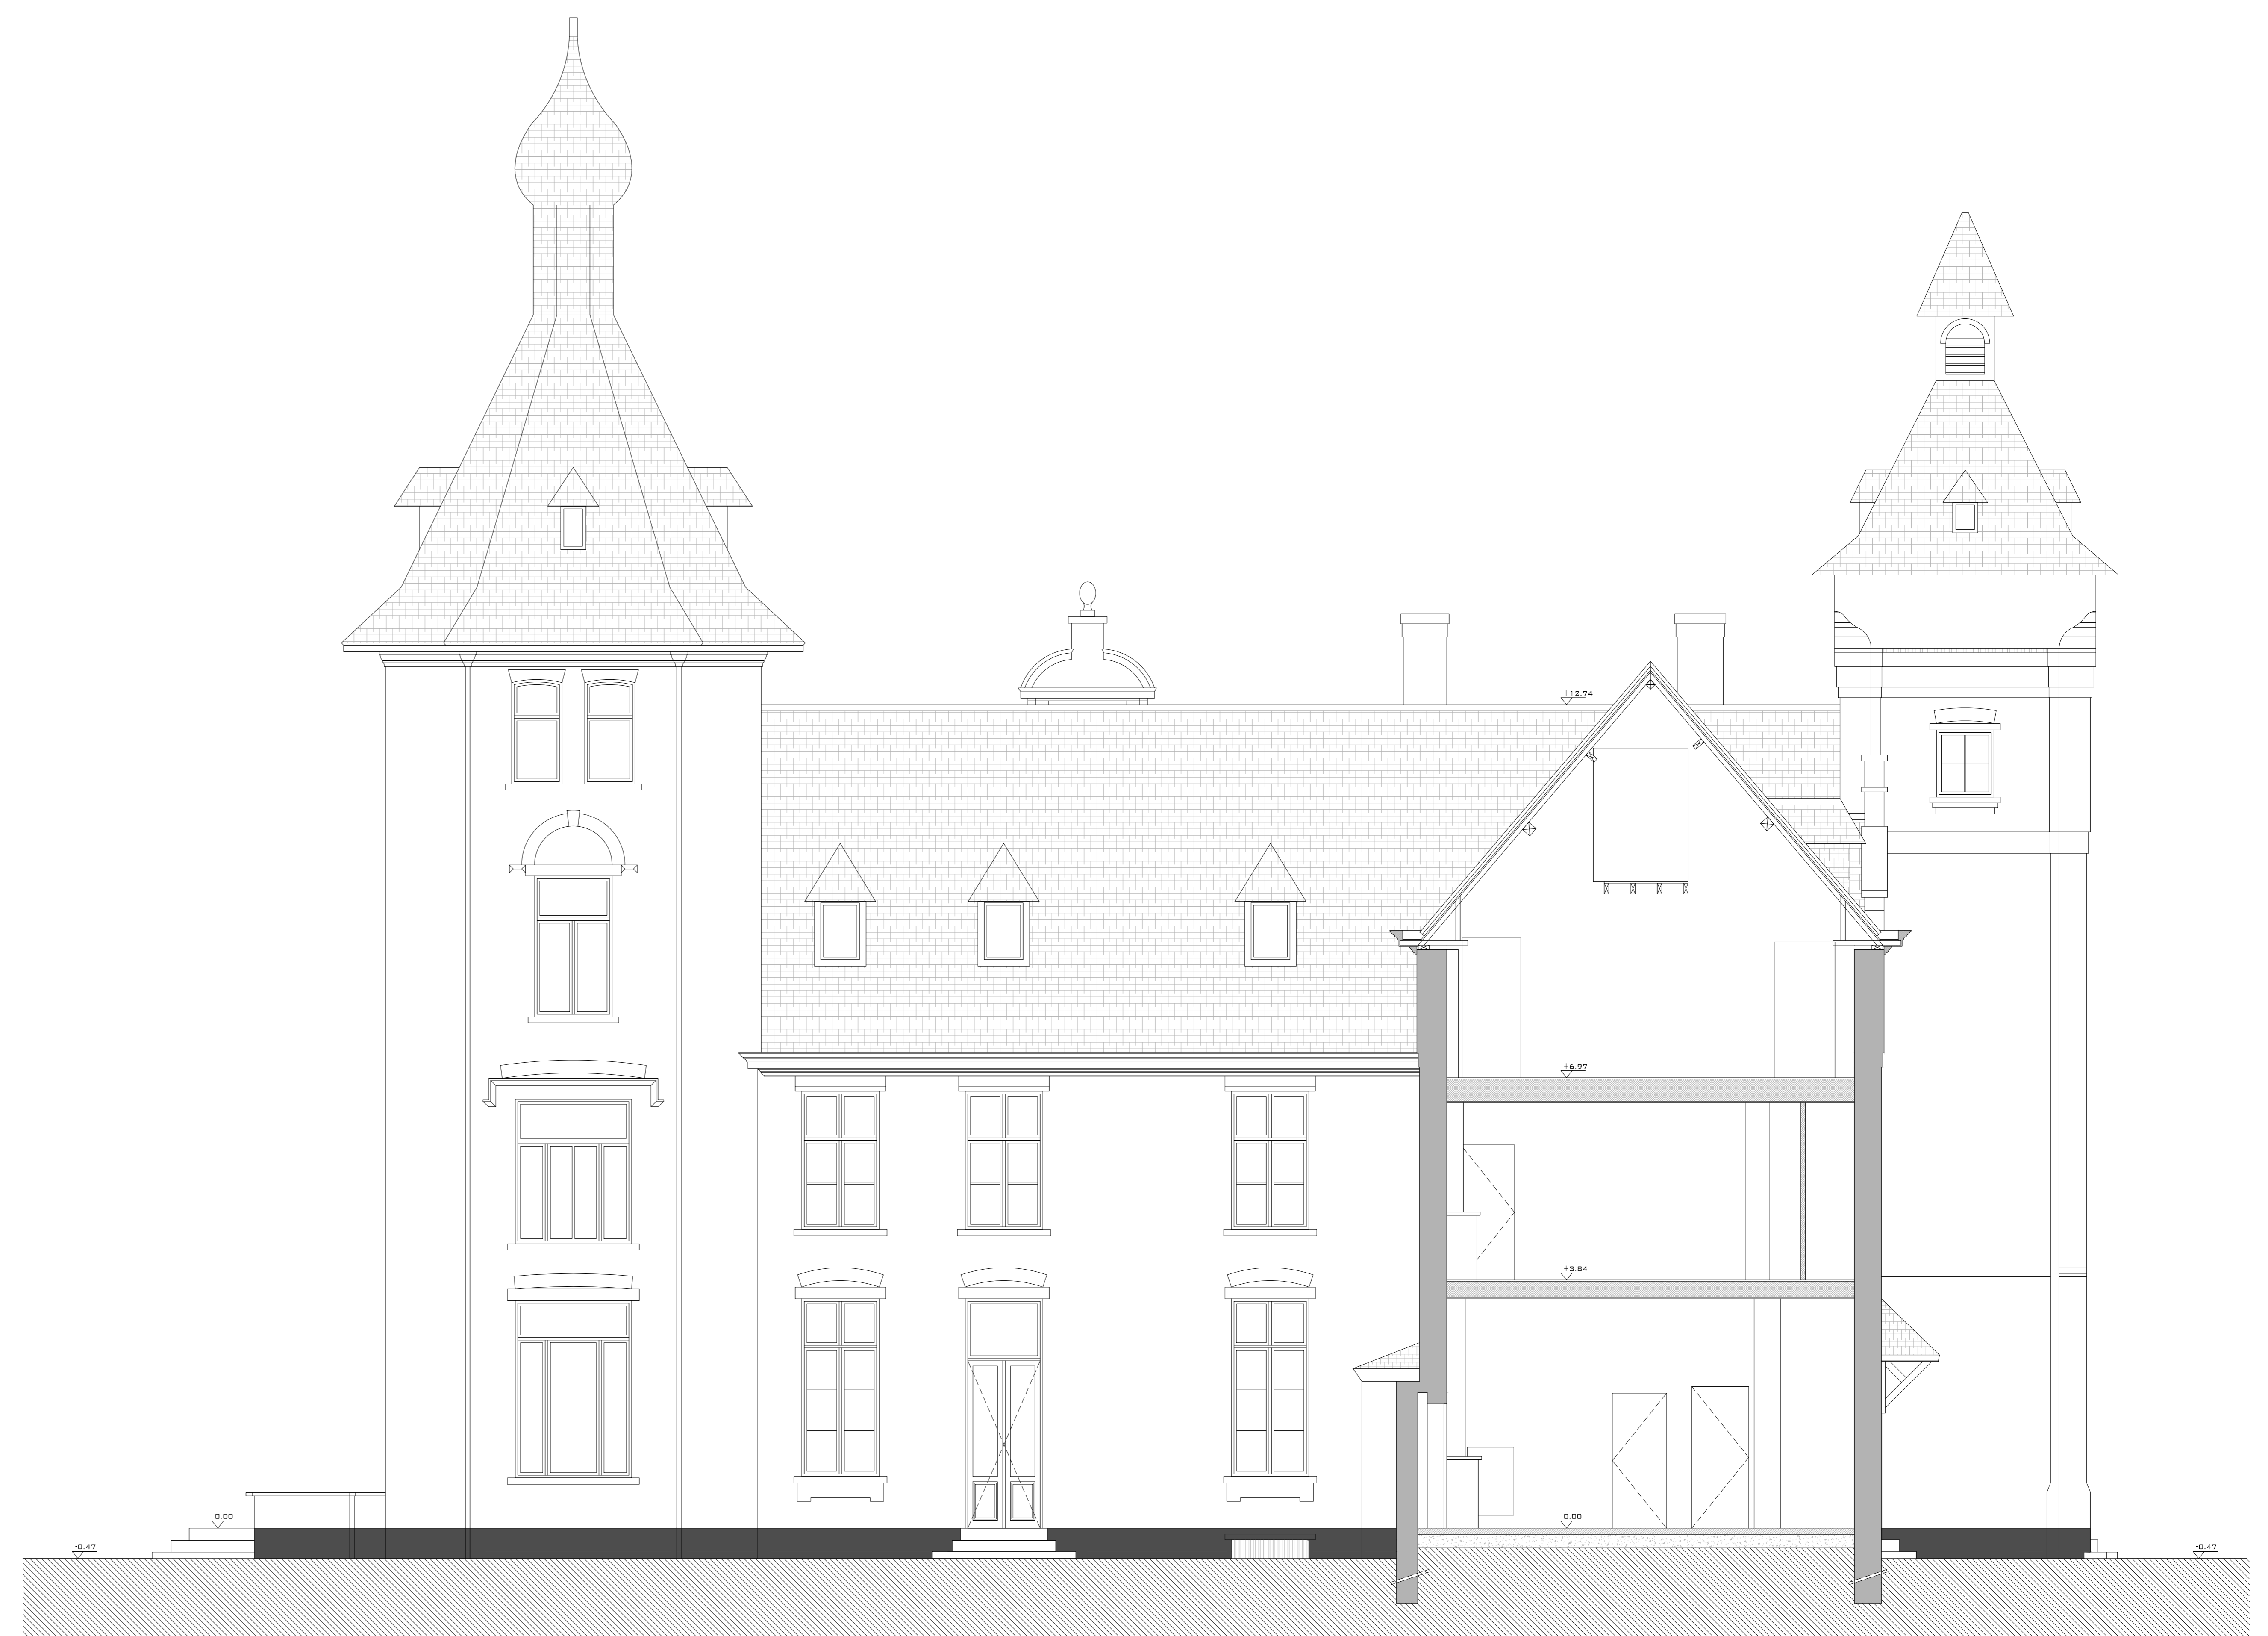

SNEDE 3



SNEDE 2

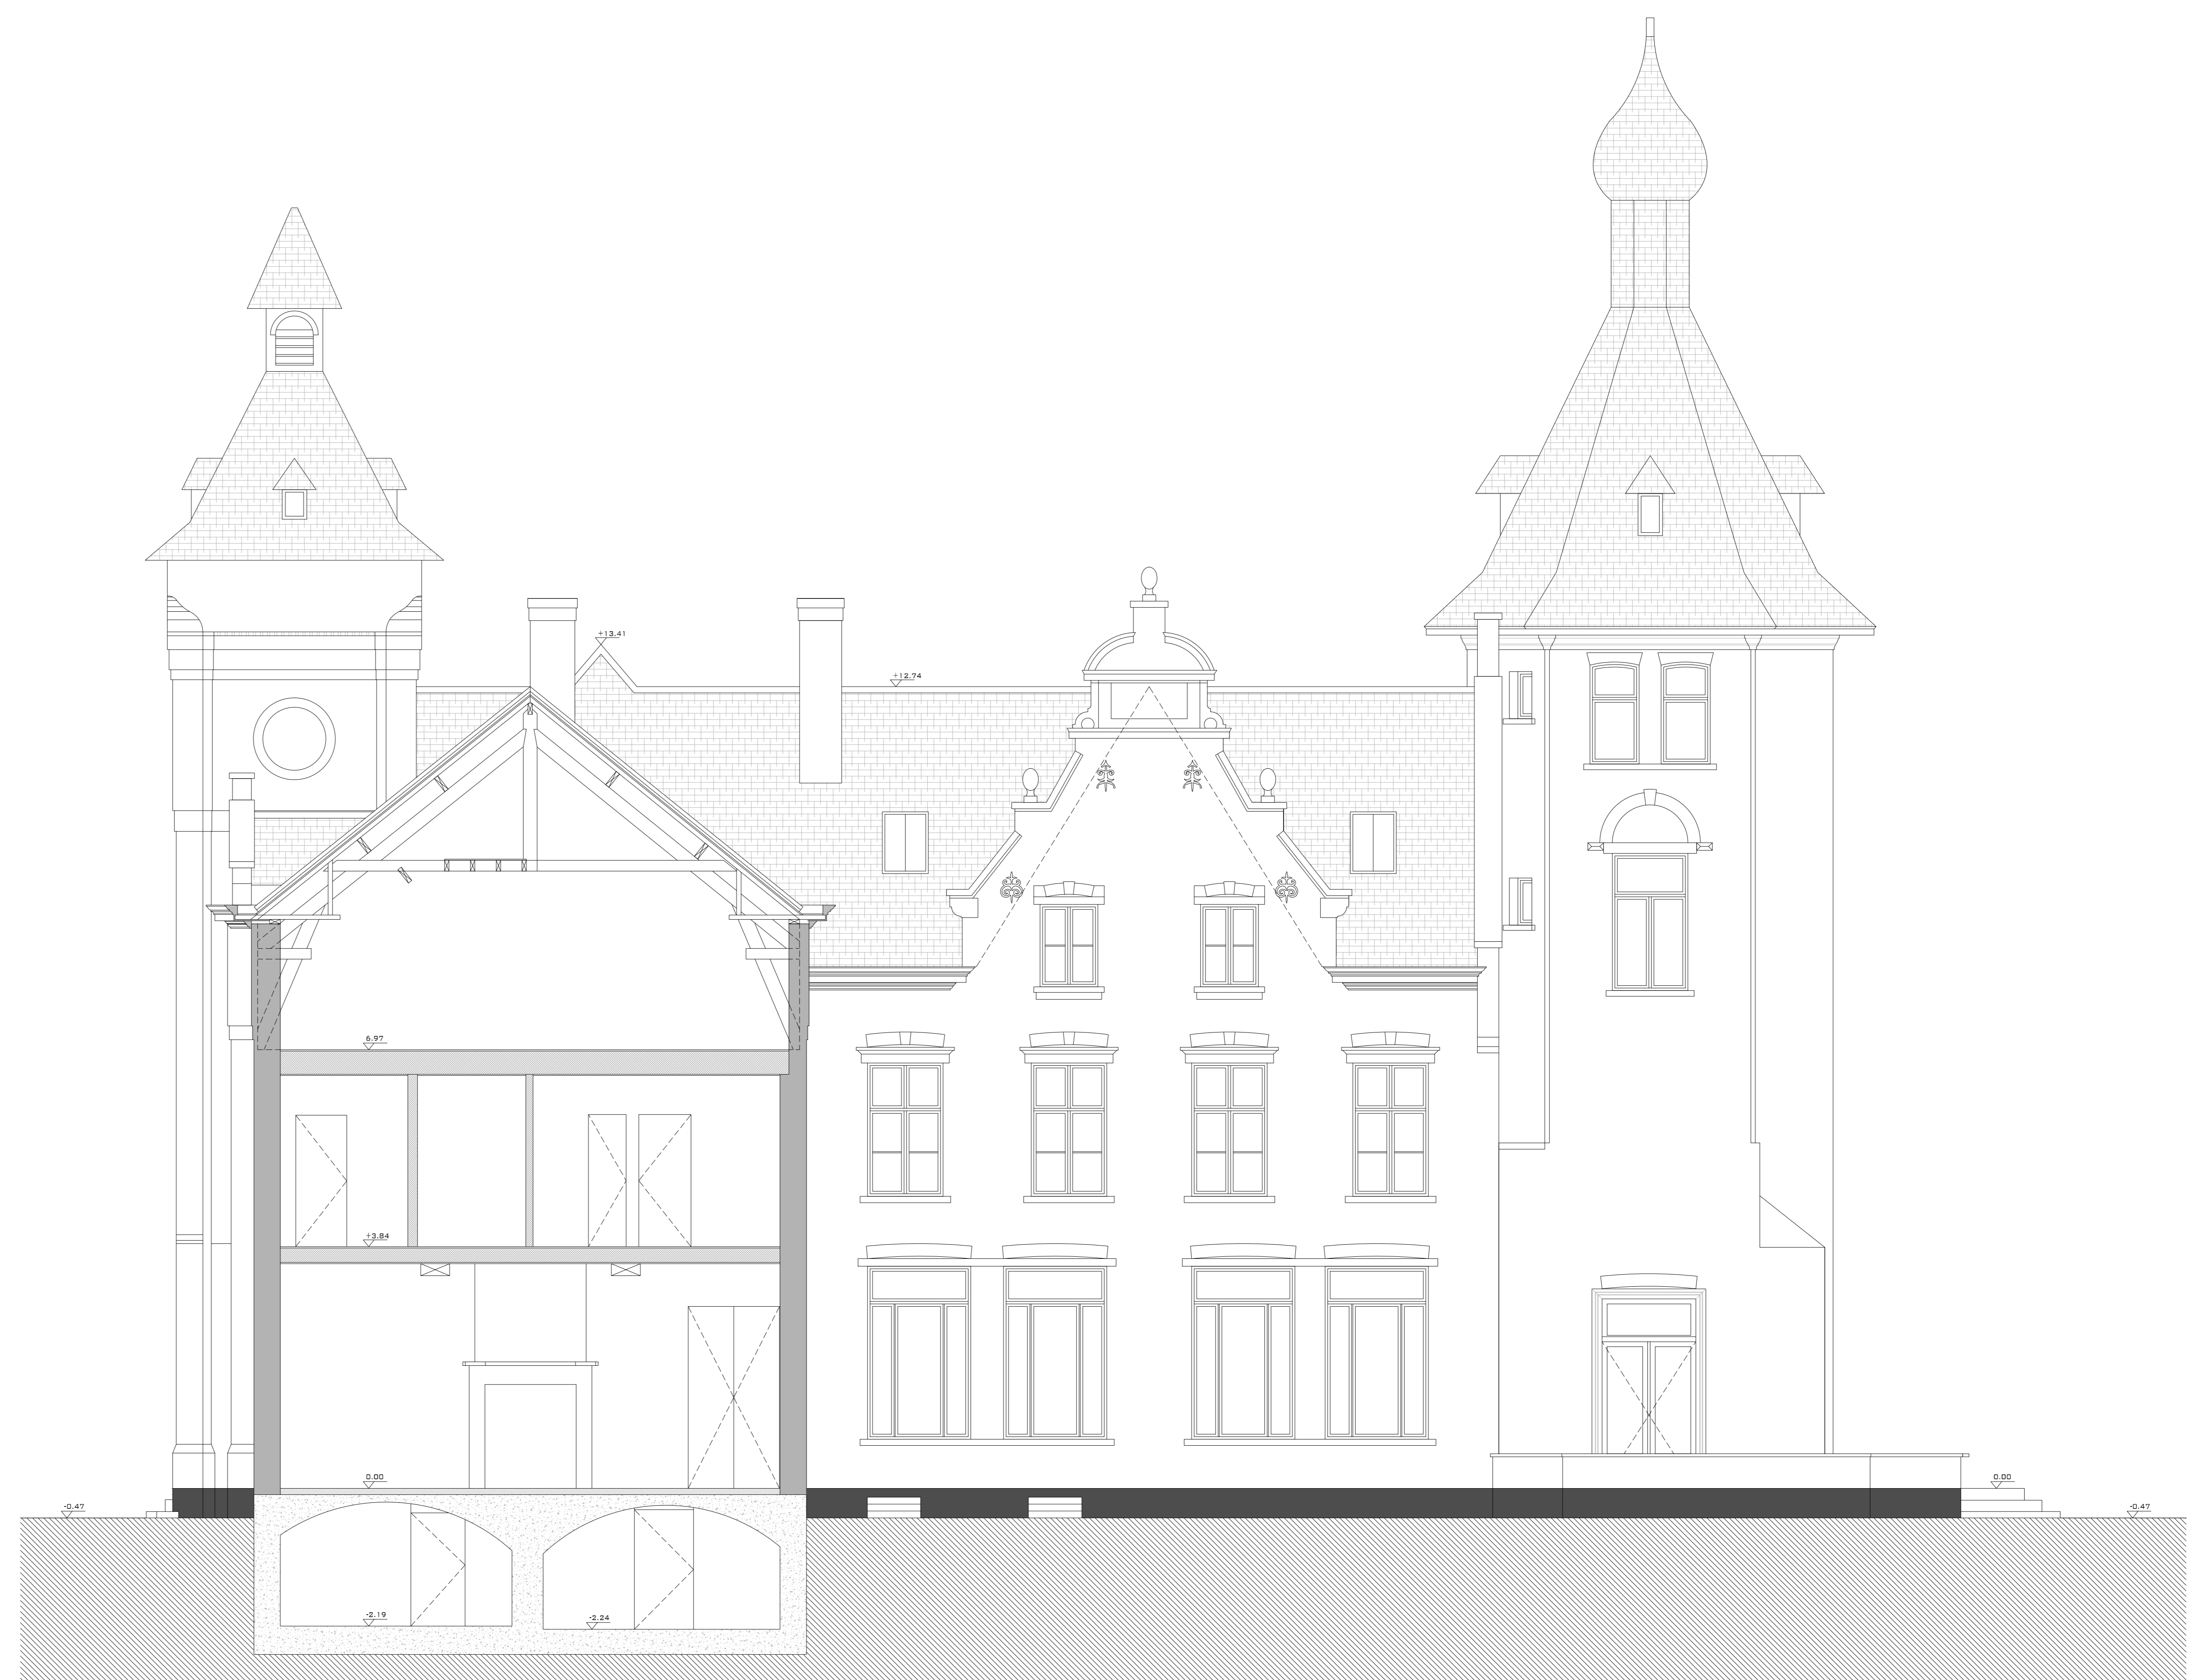

SNEDE 4